





		VICINITY MAP	
	S16T84NR22W	Sious Falls SiouleCity Omana Des M Lincoln	Rochester Lowo Cetar Rapids pavenport Per
	S21T84NR22W	Saint Joseph Saint Joseph Proposed Summit Pipeline Other Roadway Highway Highway Railroads	END Public Land Survey System Counties Waterway Lake/Pond Syxamp/Marsh
	200TH STREET	City Limits	> Airport
640TH AVENUE	S28T84NR22W	Conservation and Recreational La Third-party Pipeline Pi- Interstate Power and Light Company KCOL Koch Energy Services, L. MAGM - Magelian Midstream Part L.P. NNG - Northern Natural Gas Com	Commercy Commercy Commercy Commercy Commercy Commerce Petro Chemical Facility Power Plant Power Plant Utilities Utilities
		REVISIONS	
	S33T84NR22W	Date: 2022-01-20 Revised b	
		Date: Revised b	y: Checked by:
	220TH STREET	Date: Revised b	y: Checked by:
		PREPARED BY	
	S4T83NR22W	Summit Carbon Solutions 2321 North Loop Drive, Suite 221 Ames, Iowa 50010 United States of America www.summitcarbonsolutions.com	
on	E 41	SUMMIT CARBON SOL	UTIONS LLC PROJECT
	2		
2W	Union Pacific Railroad	Figure Title: Summit - Route Map - Story County	
ecreation Complex	S9T83NR22W	Figure Number: Exhibit B	
		Scale: N 1:36,000 1 inch = 3,000 feet	Projection: Transverse Mercator North American 1983
		Route: Lateral Line 1 Sheet 64 of 116	Drawing Number: 1 Current Revision

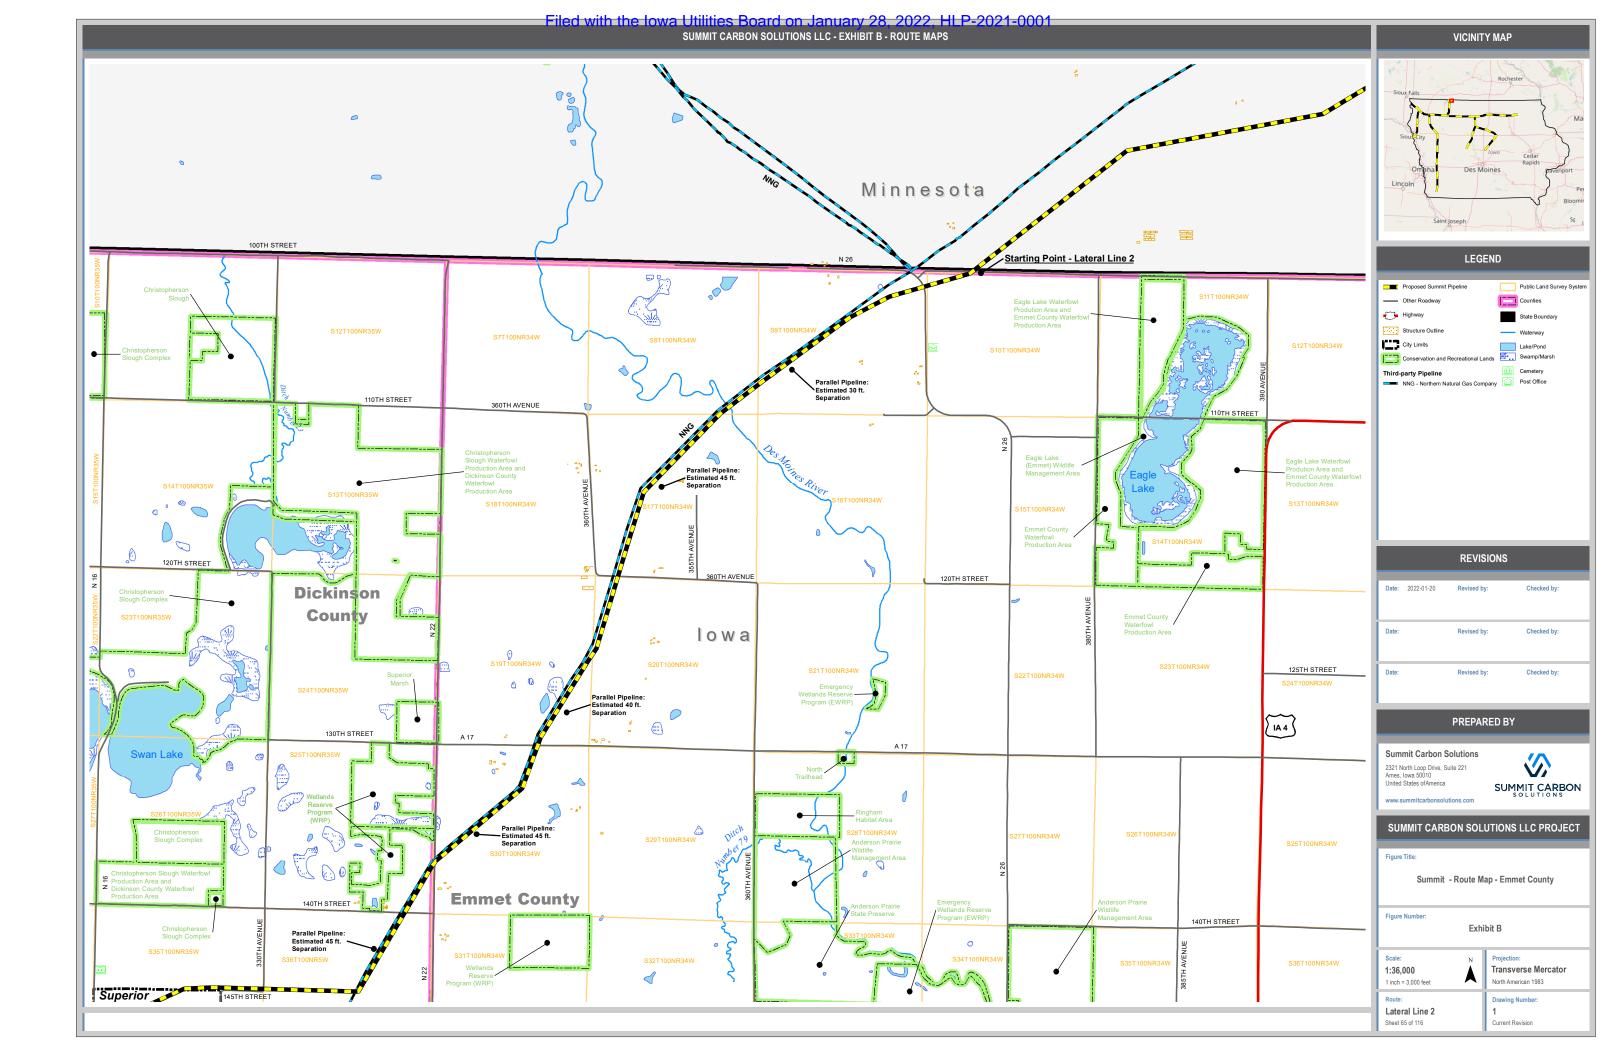


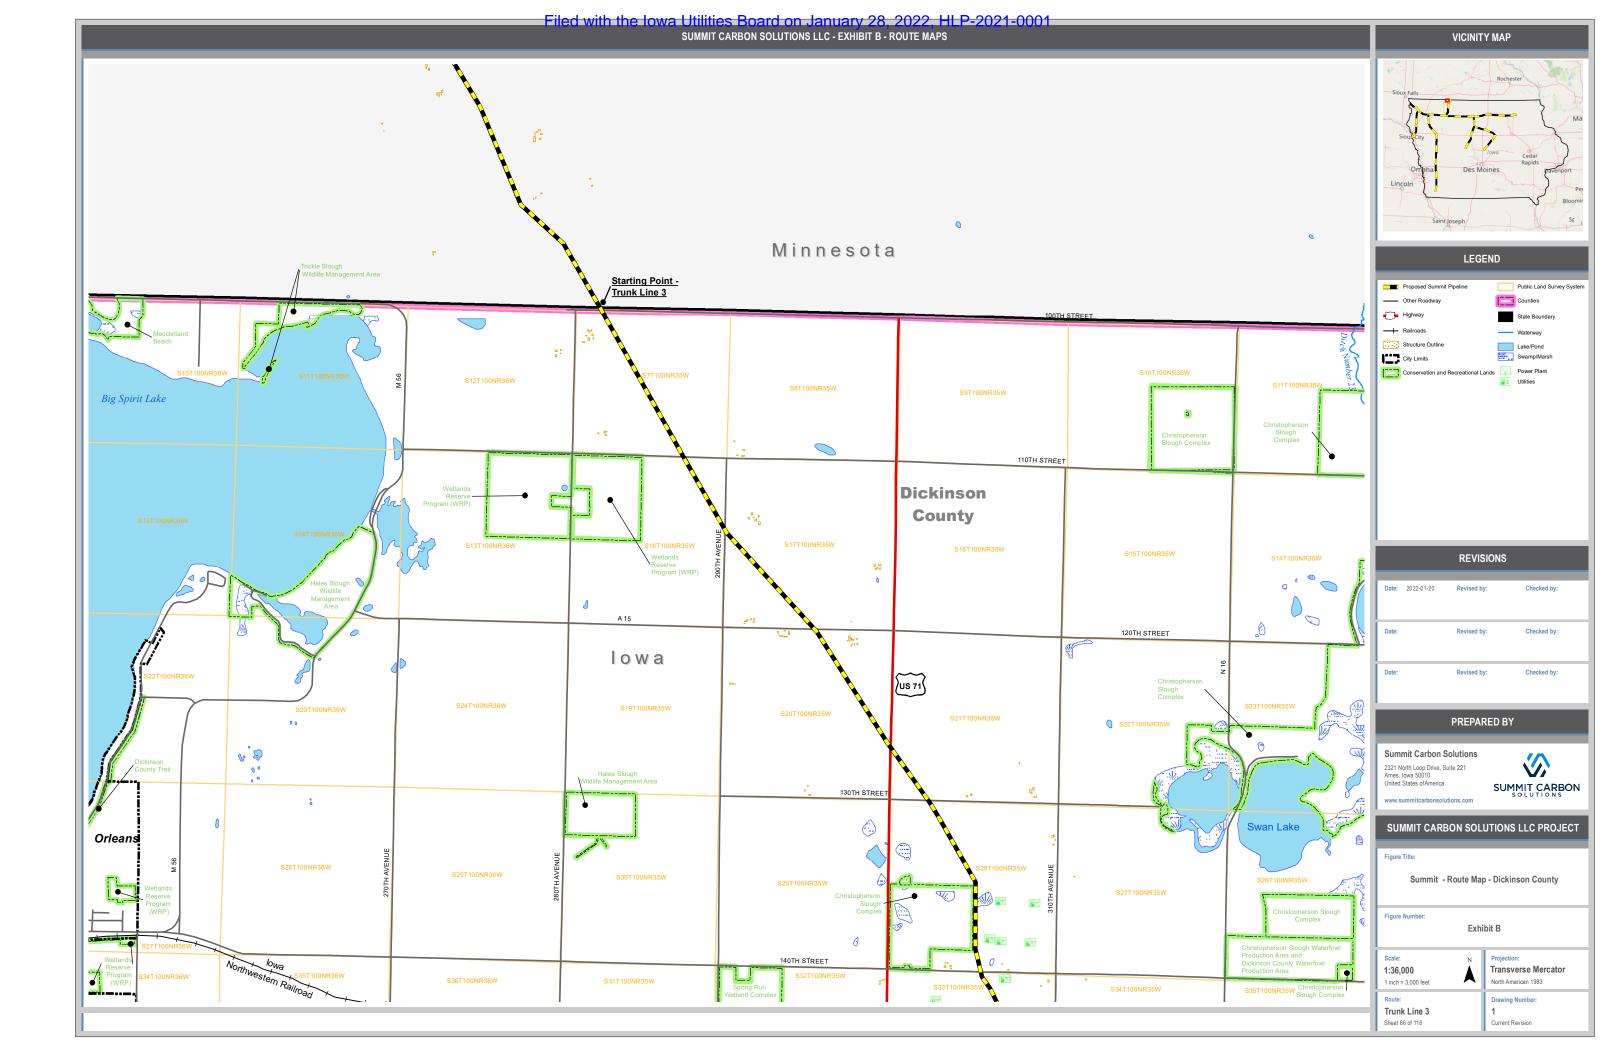


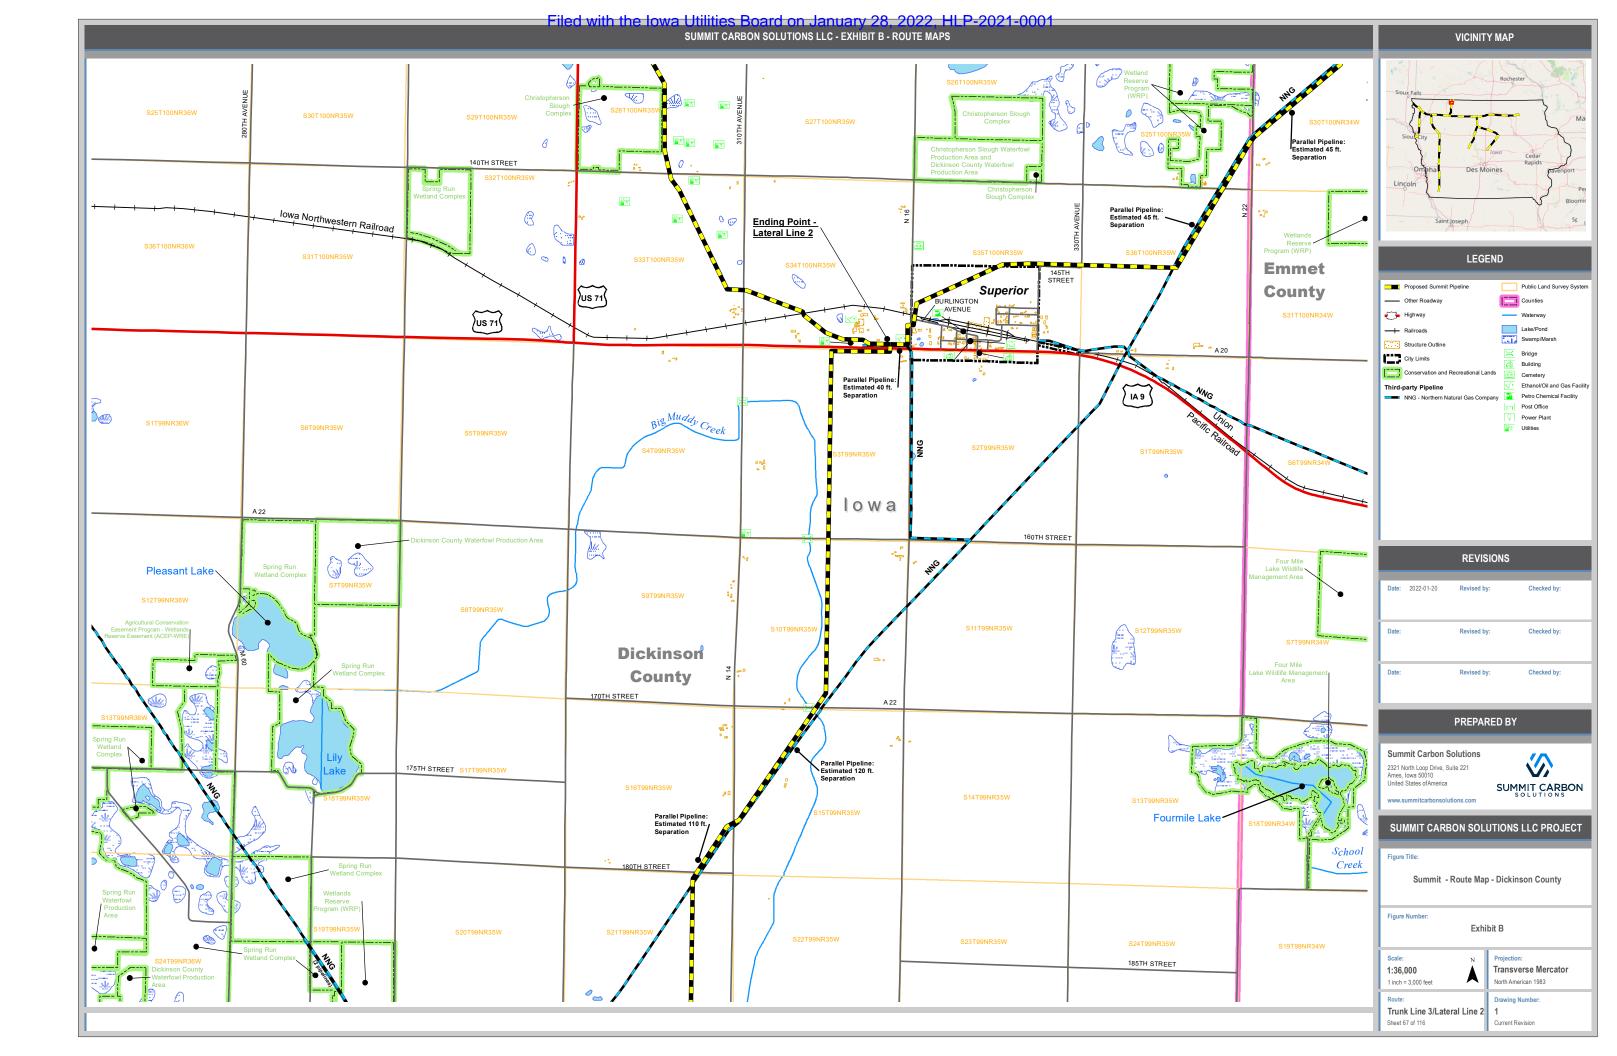


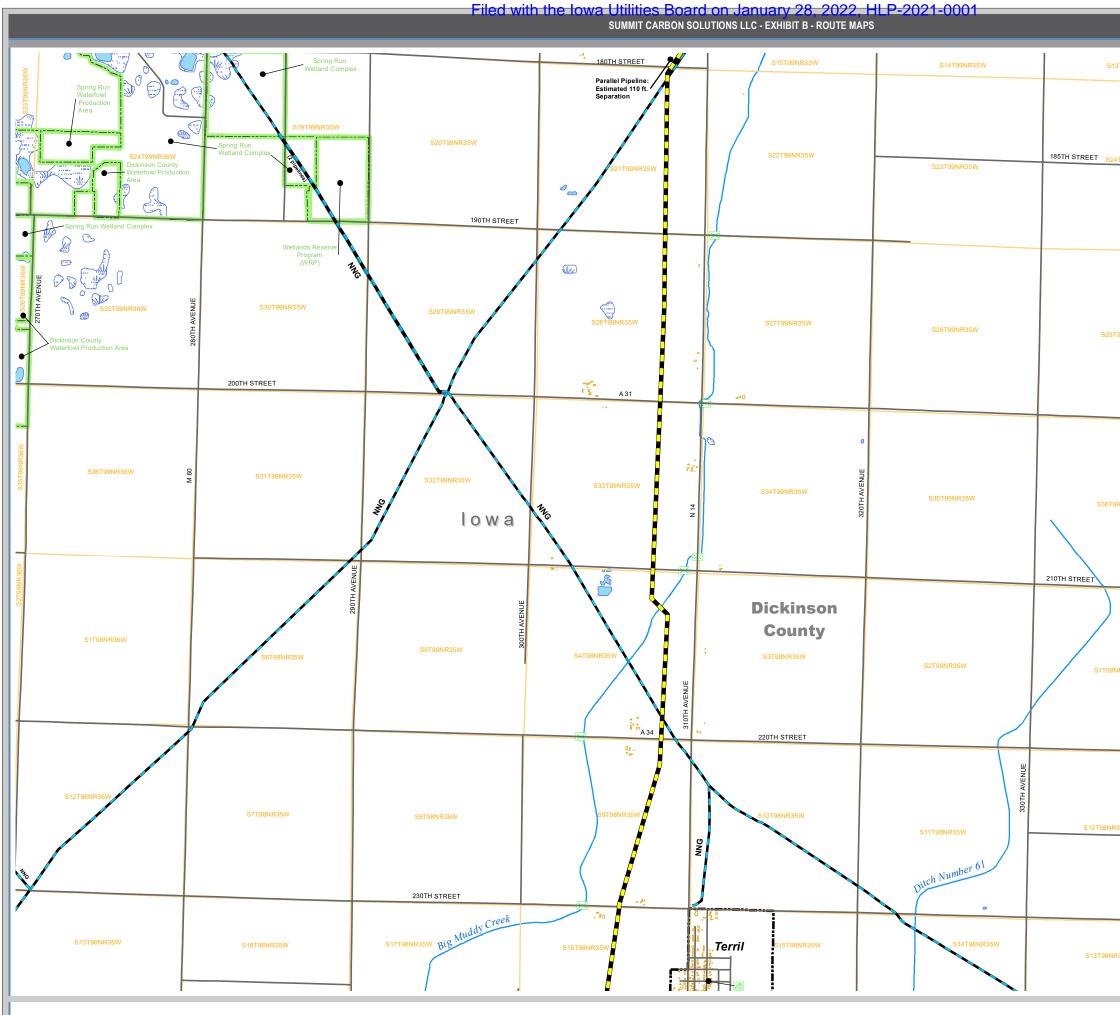


		VICINIT	Y MAP	
S13T99NR35W	S18T99NR34W Four Mile Lake Wildlife Management Area	Sioux Falls Ma		
S24T99NR35W	S19T99NR34W	Siouetity Ormana Des M Lincoln Saint Joseph	Towa Cedar Rapids provenport Per Bloomir Sf J	
25T99NR35W	S30T99NR34W	LEG	Public Land Survey System Counties Waterway Lake/Pond Swamp/Marsh Eridge	
6T99NR35W	saitaennet Emmet County	REVIS Date: 2022-01-20 Revised b		
)		Date: Revised b		
98NR35W	S6T98NR34W	PREPARED BY Summit Carbon Solutions		
INR35W	S7T98NR34W	2321 North Loop Drive, Suite 221 Ames, Iowa 50010 United States of America www.summitcarbonsolutions.com SUMMIT CARBON SOL Figure Title:	SUMMIT CARBON	
340TH AVENUE		Summit - Route Map - Dickinson County Figure Number: Exhibit B		
8NR35W	S18T98NR34W	Scale: N 1:36,000 1 inch = 3,000 feet Route:	Projection: Transverse Mercator North American 1983 Drawing Number:	
Trunk Line 3 1 Sheet 68 of 116 Current Revision				

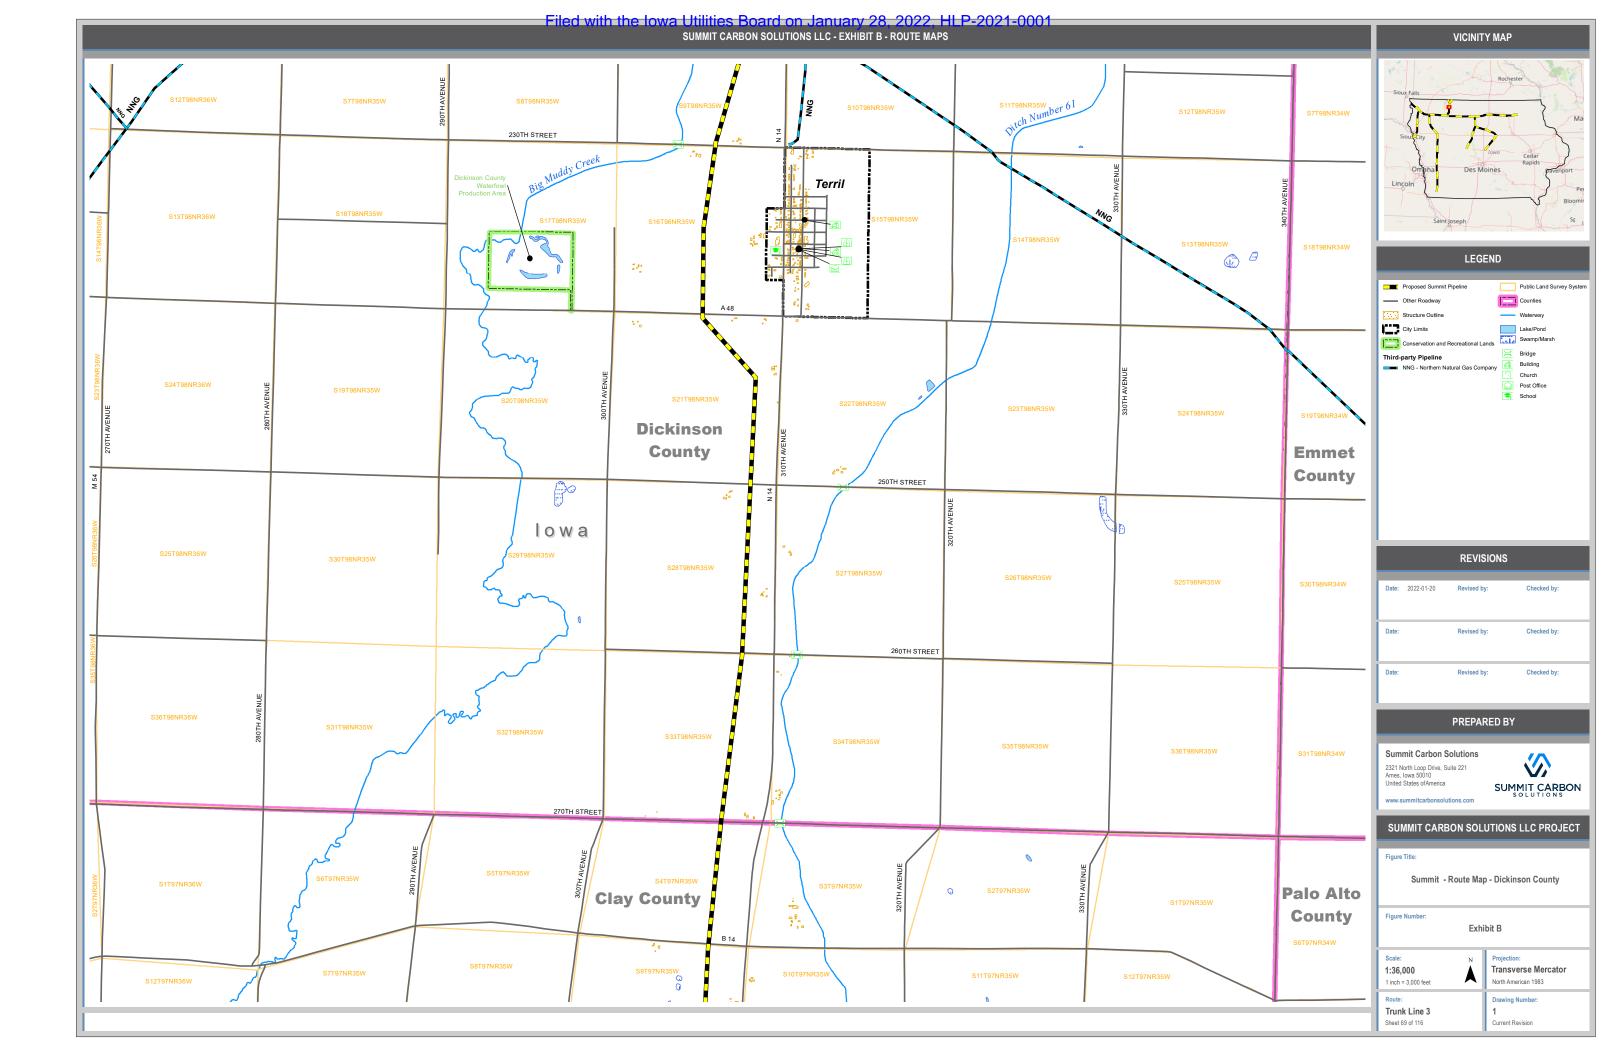


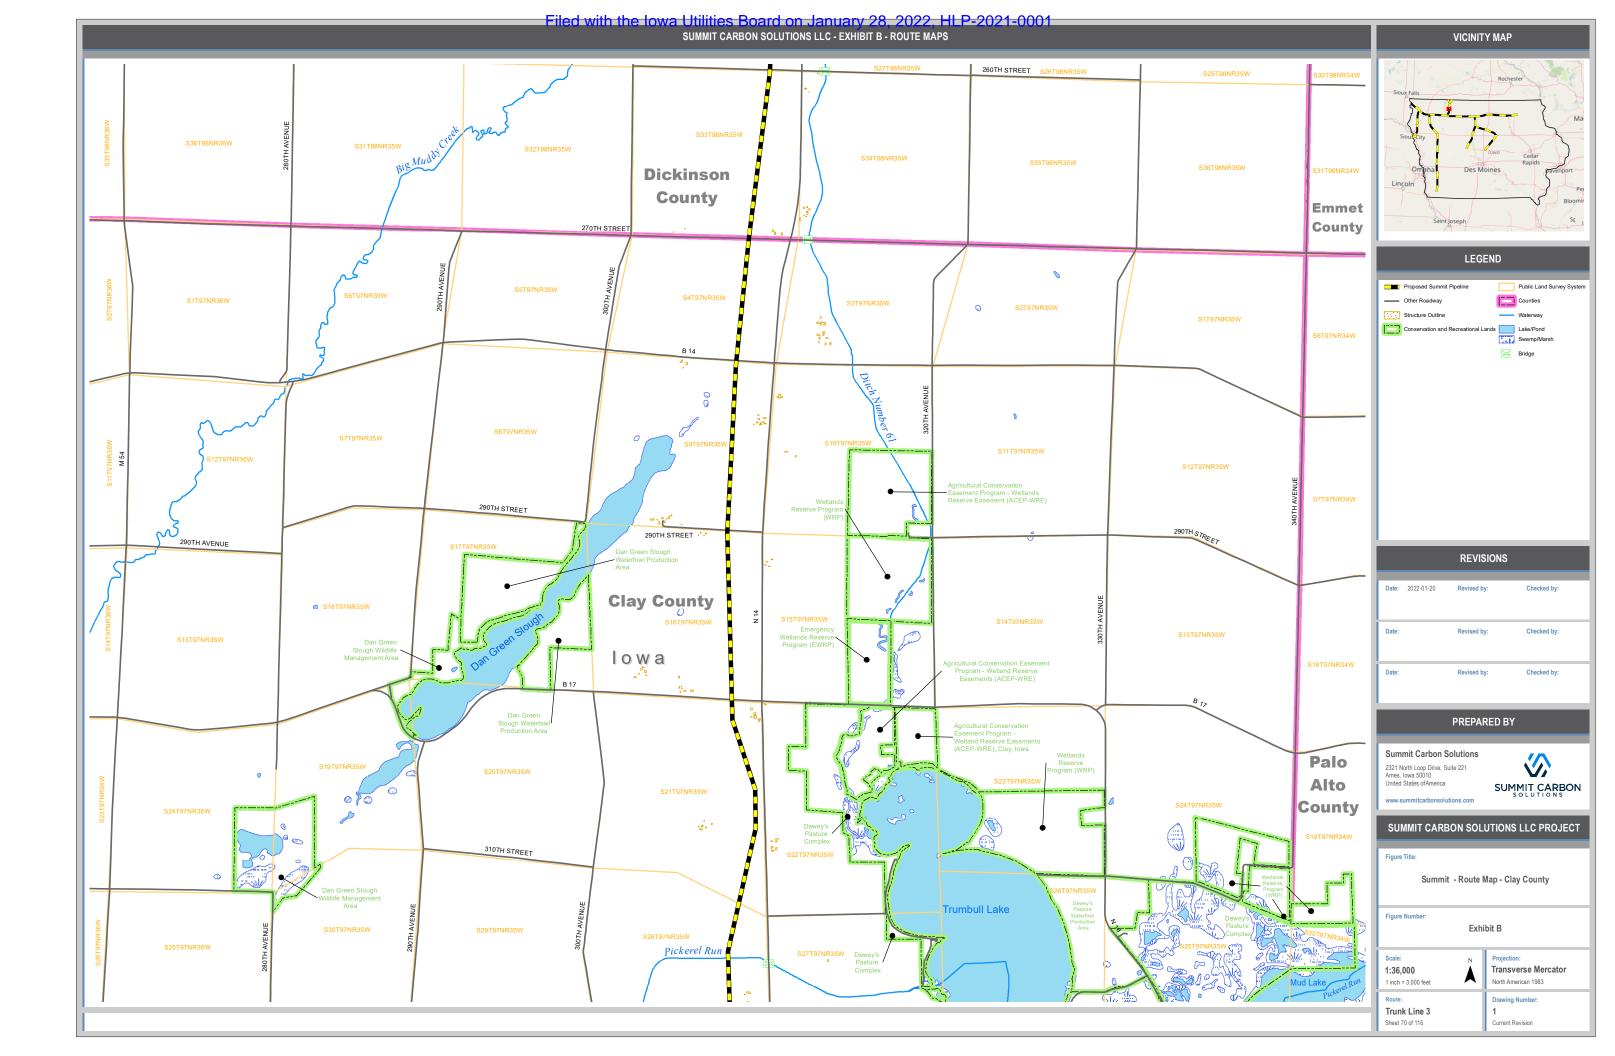


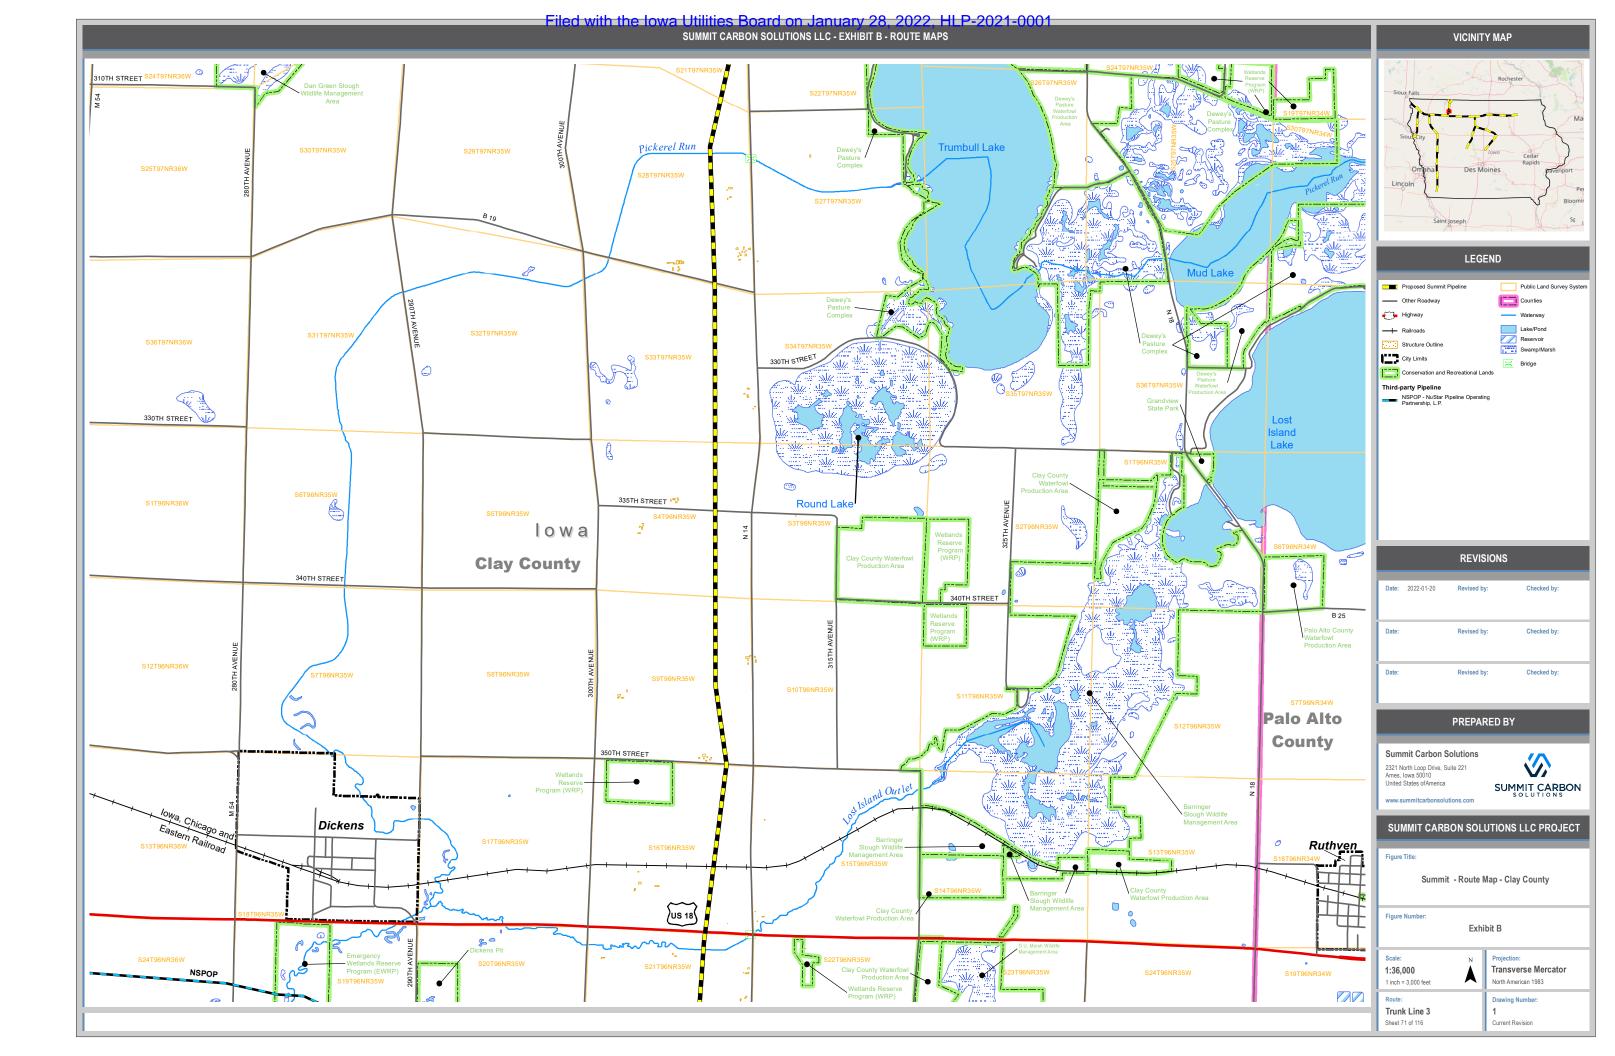


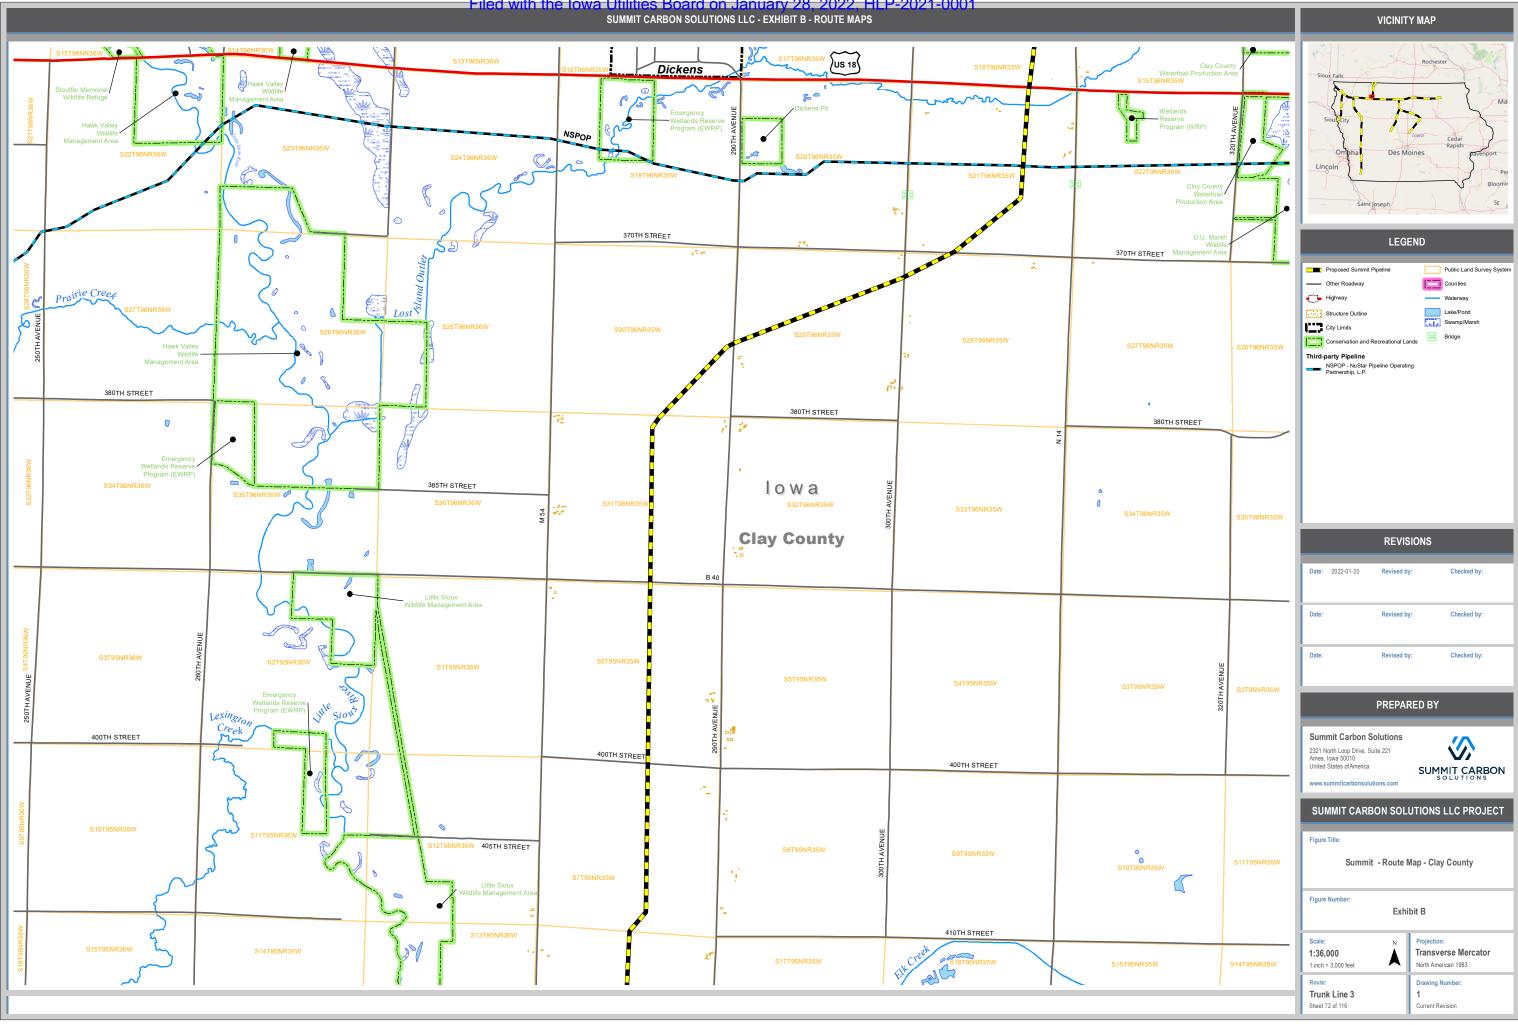



Filed with the Iowa Utilities Board on January 28, 2022, HLP-2021-0001

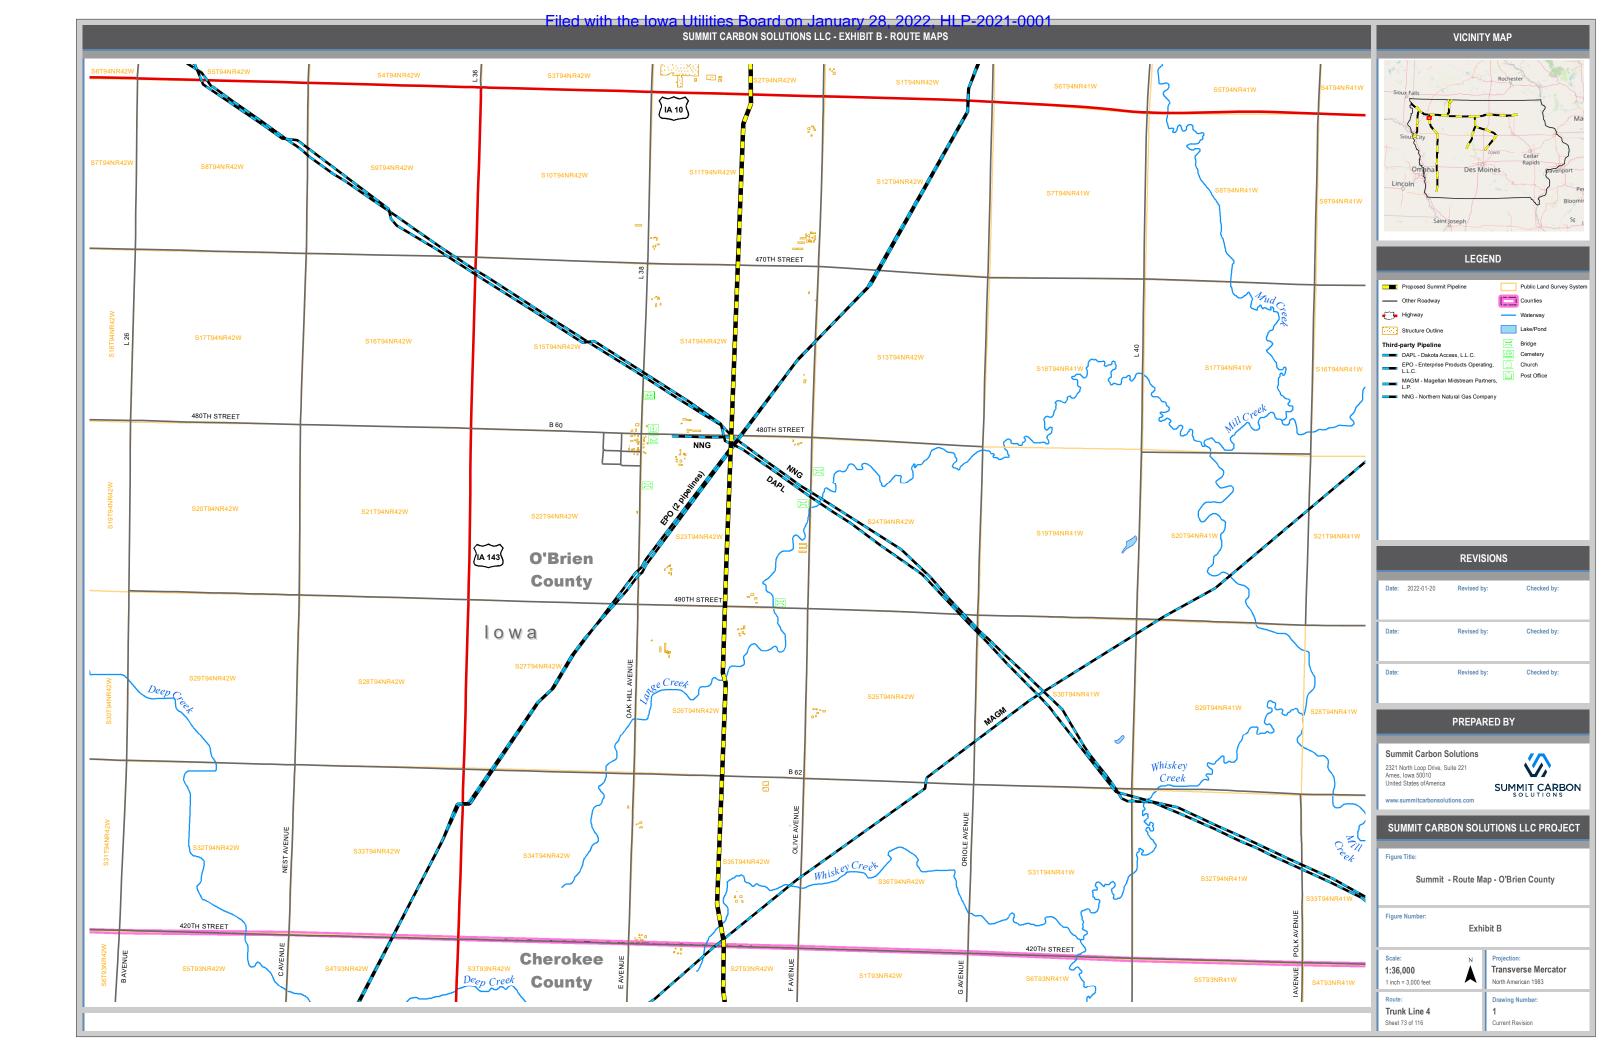


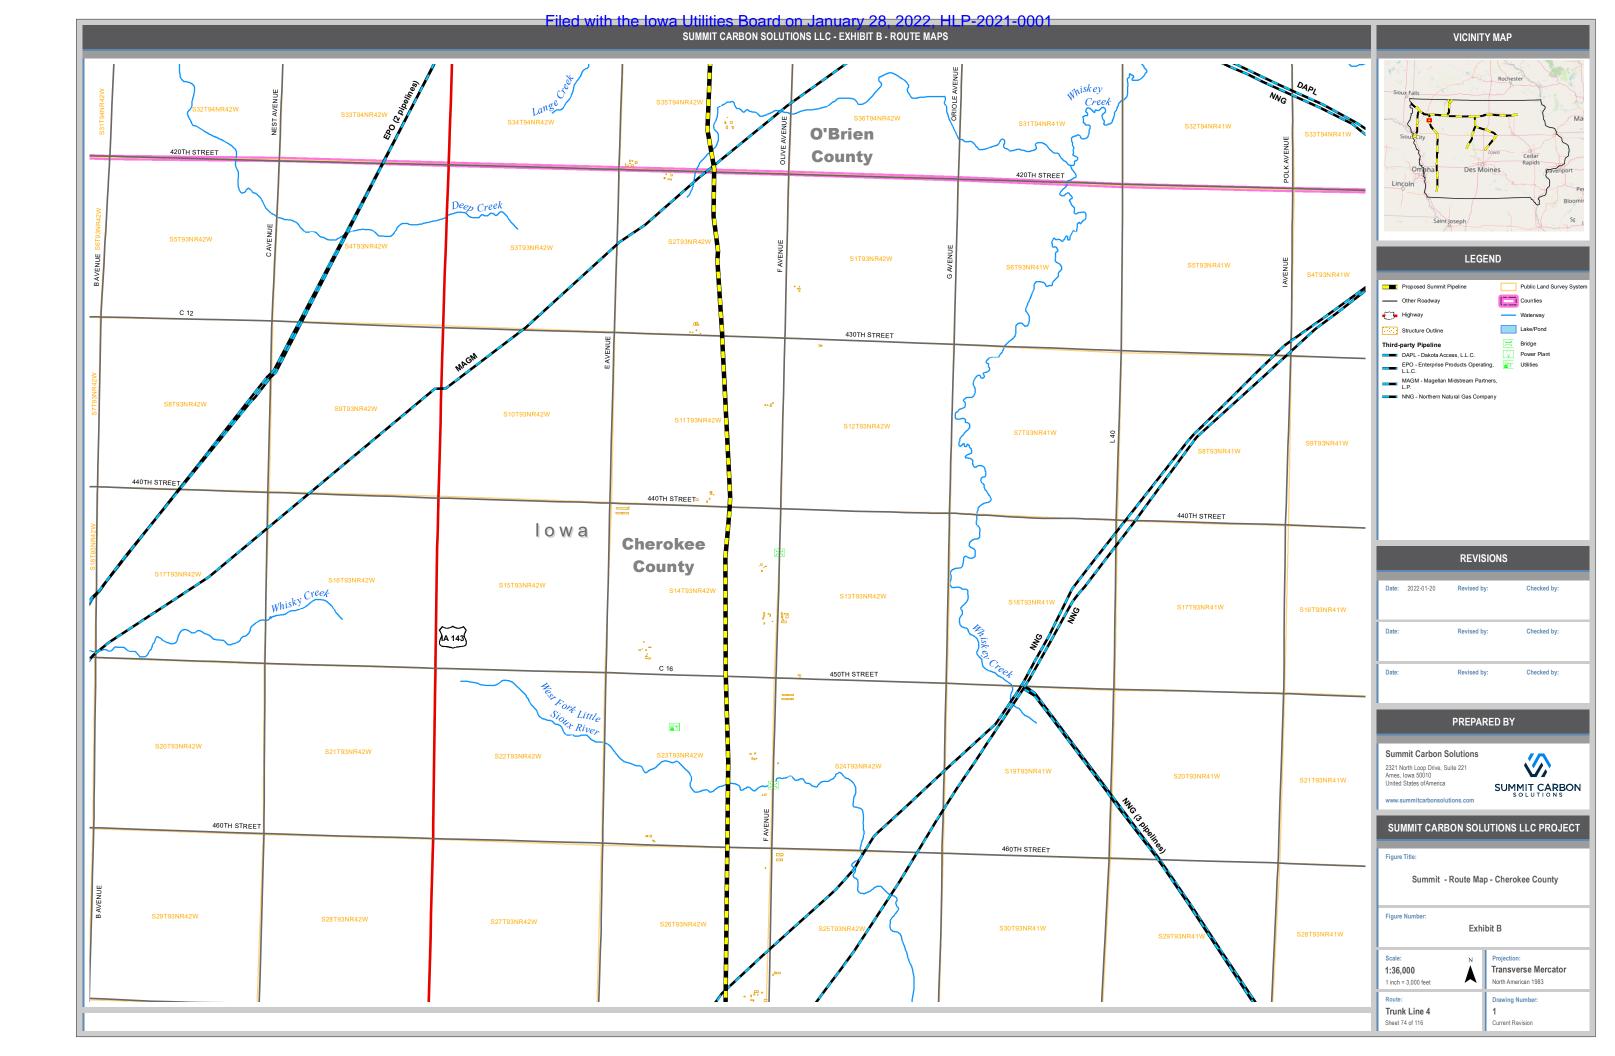


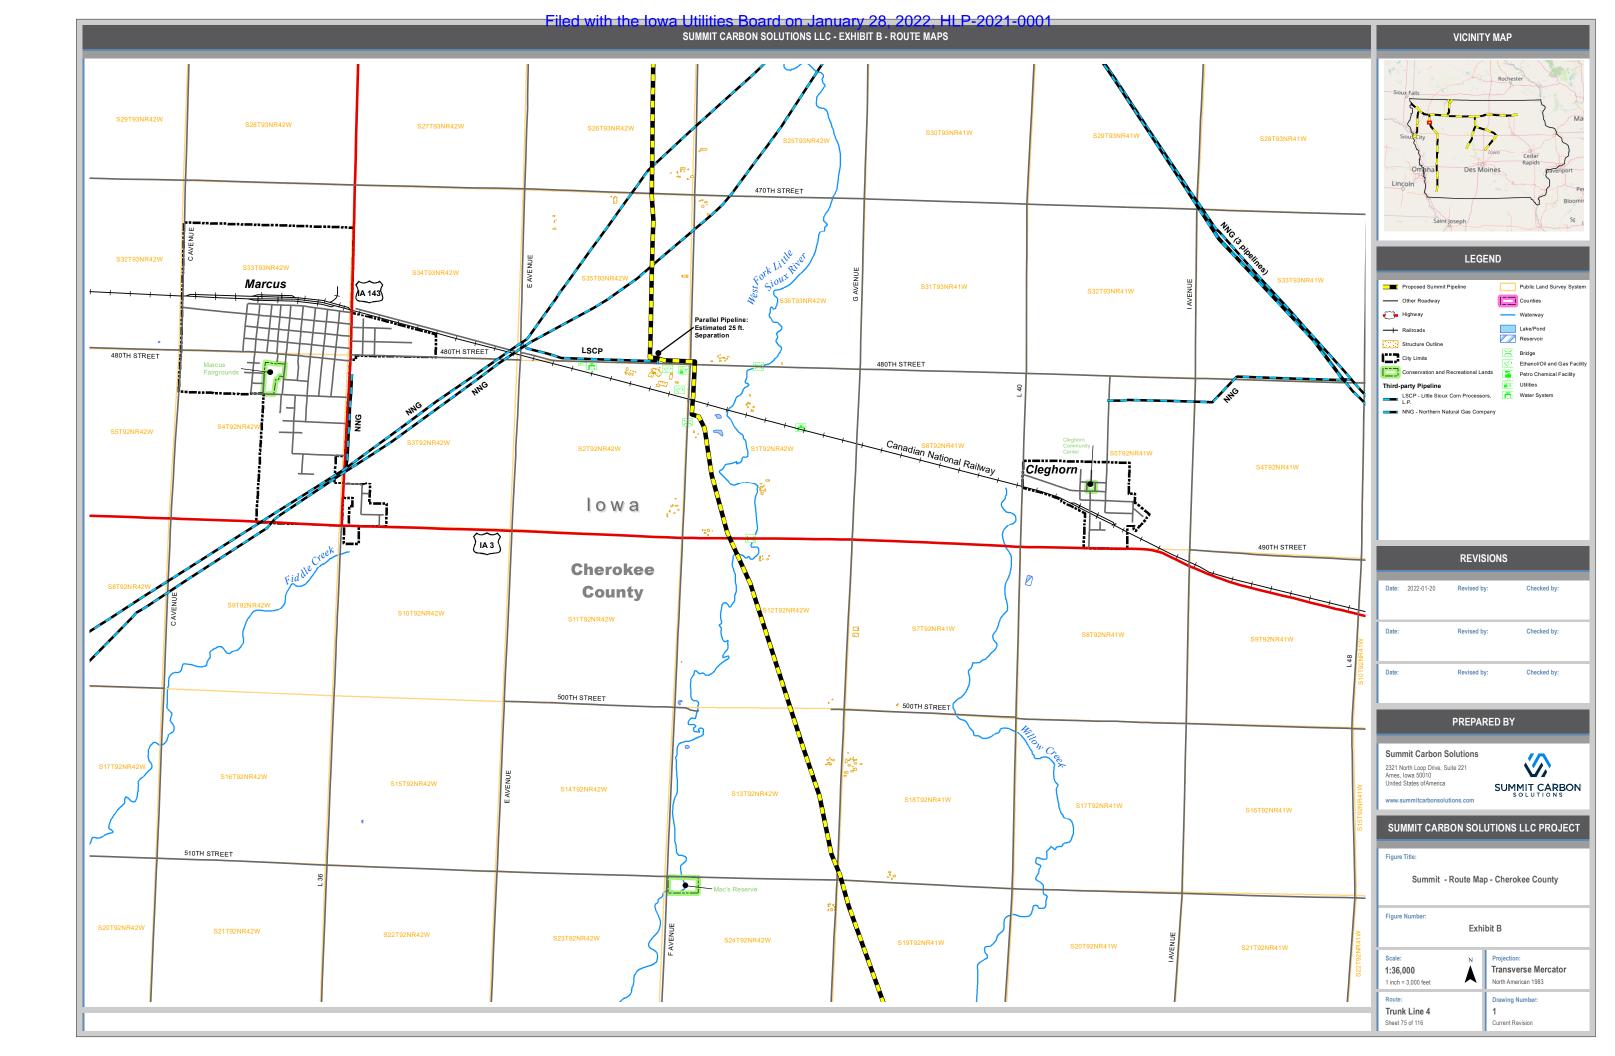


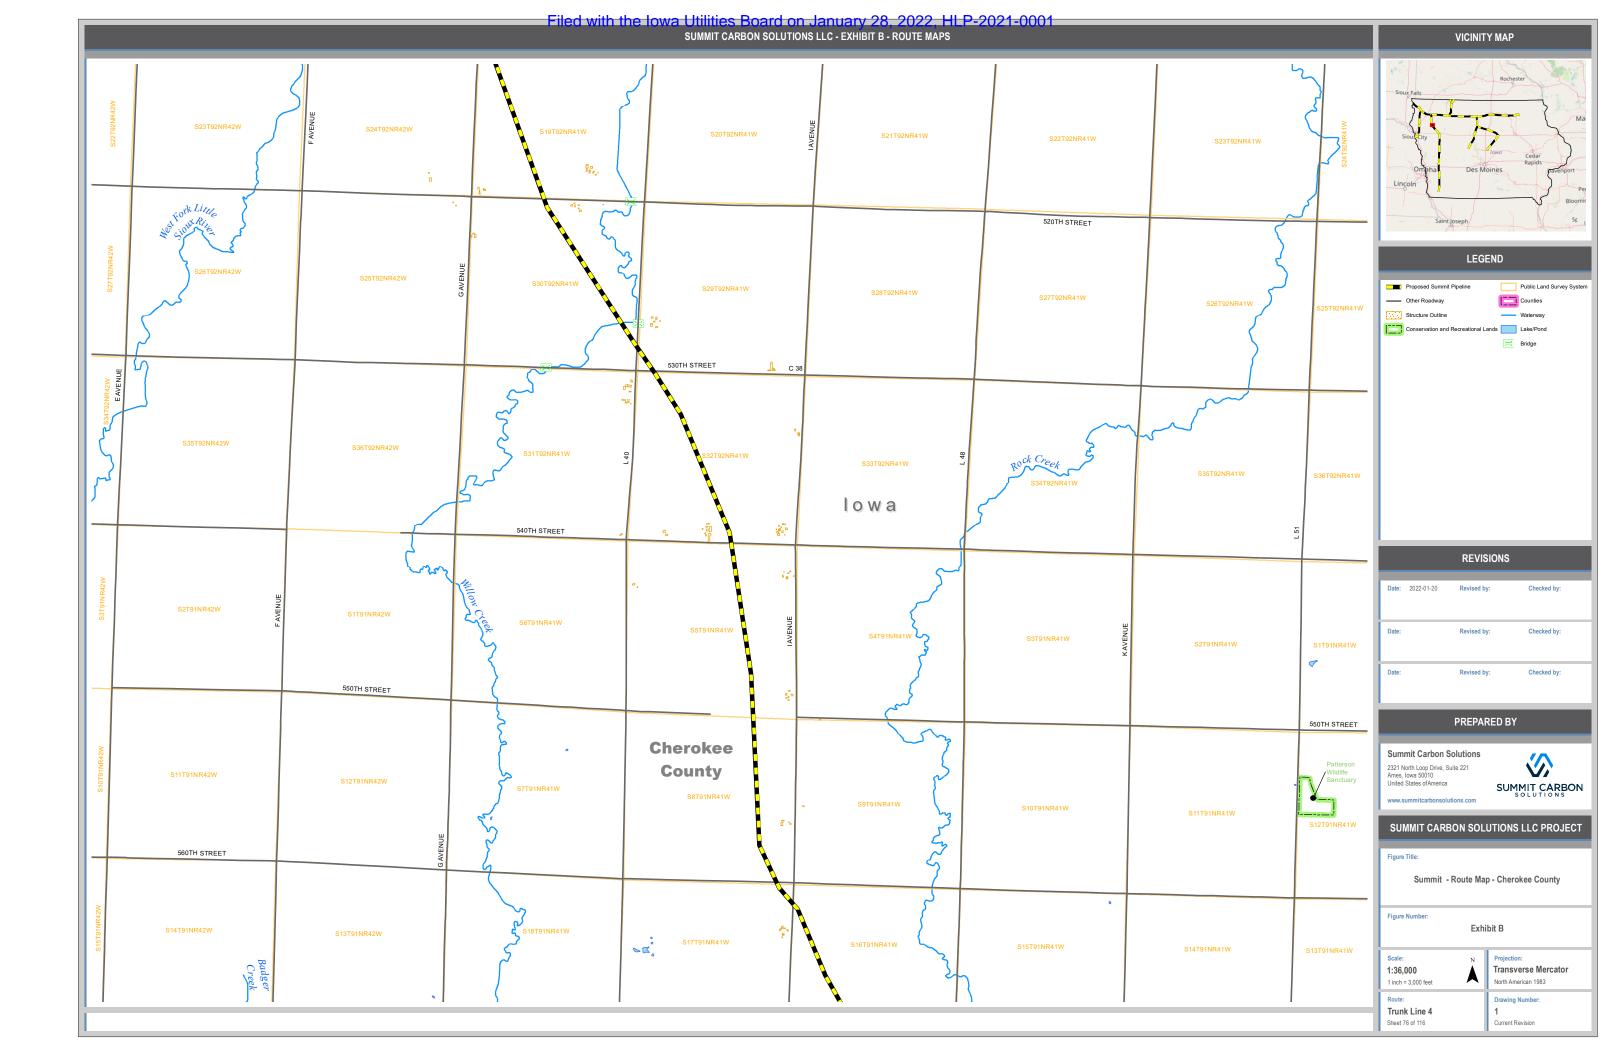


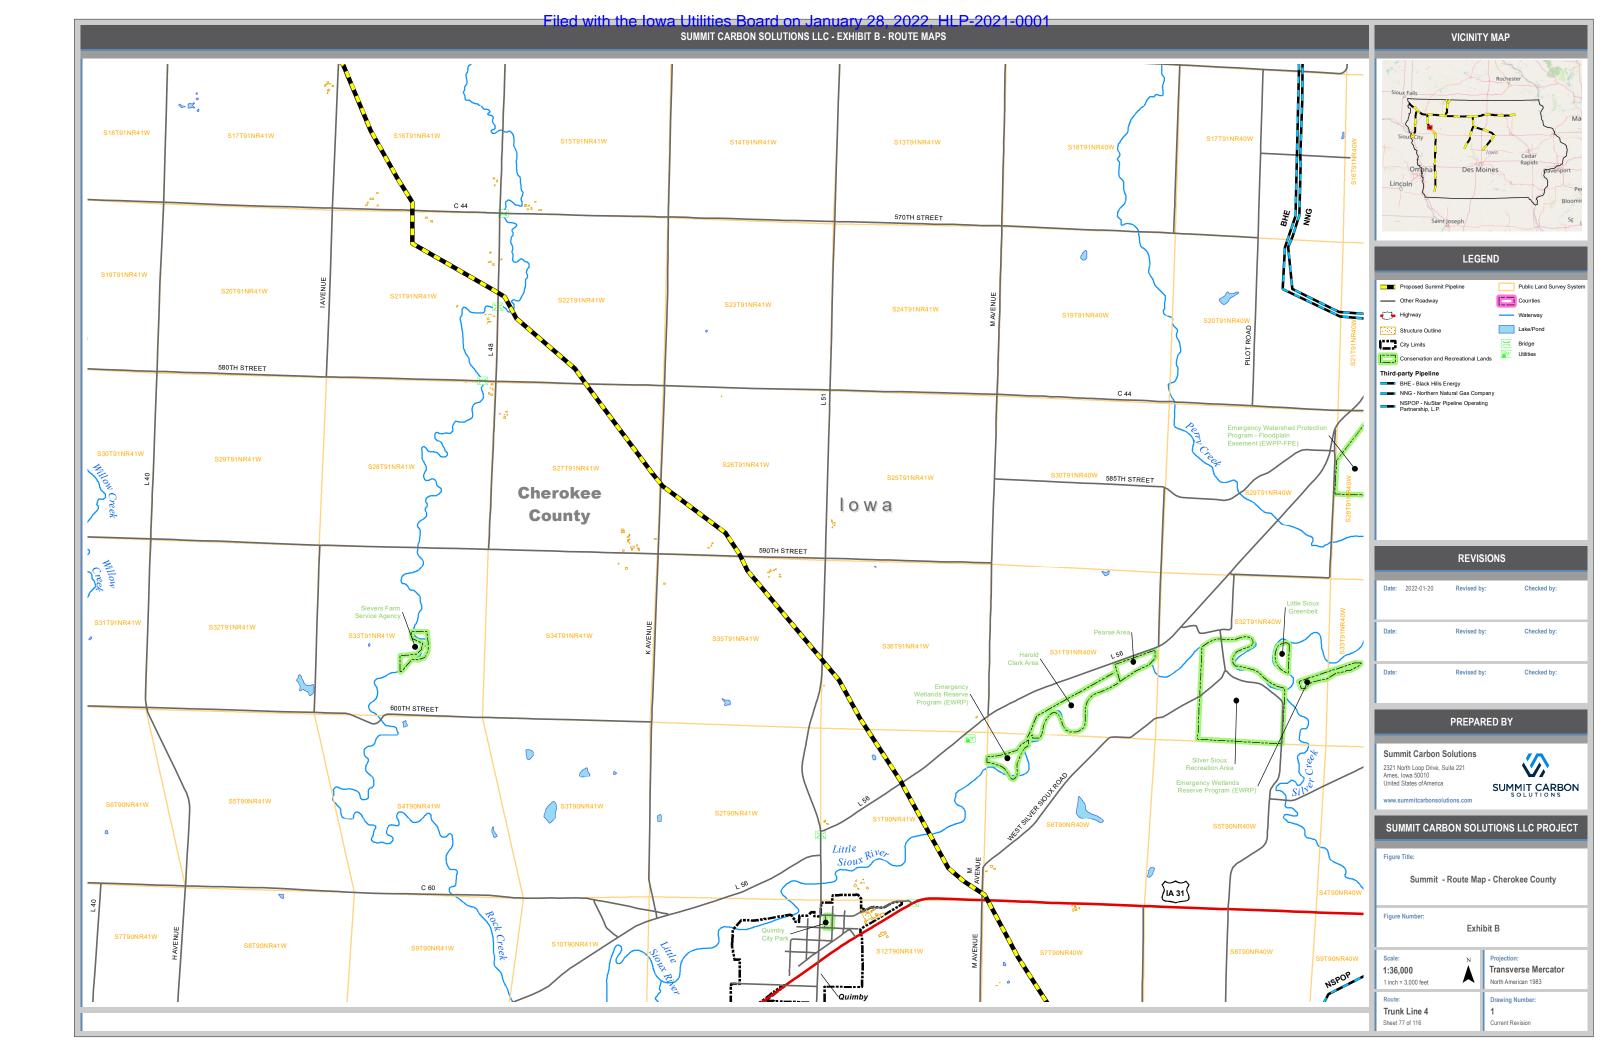


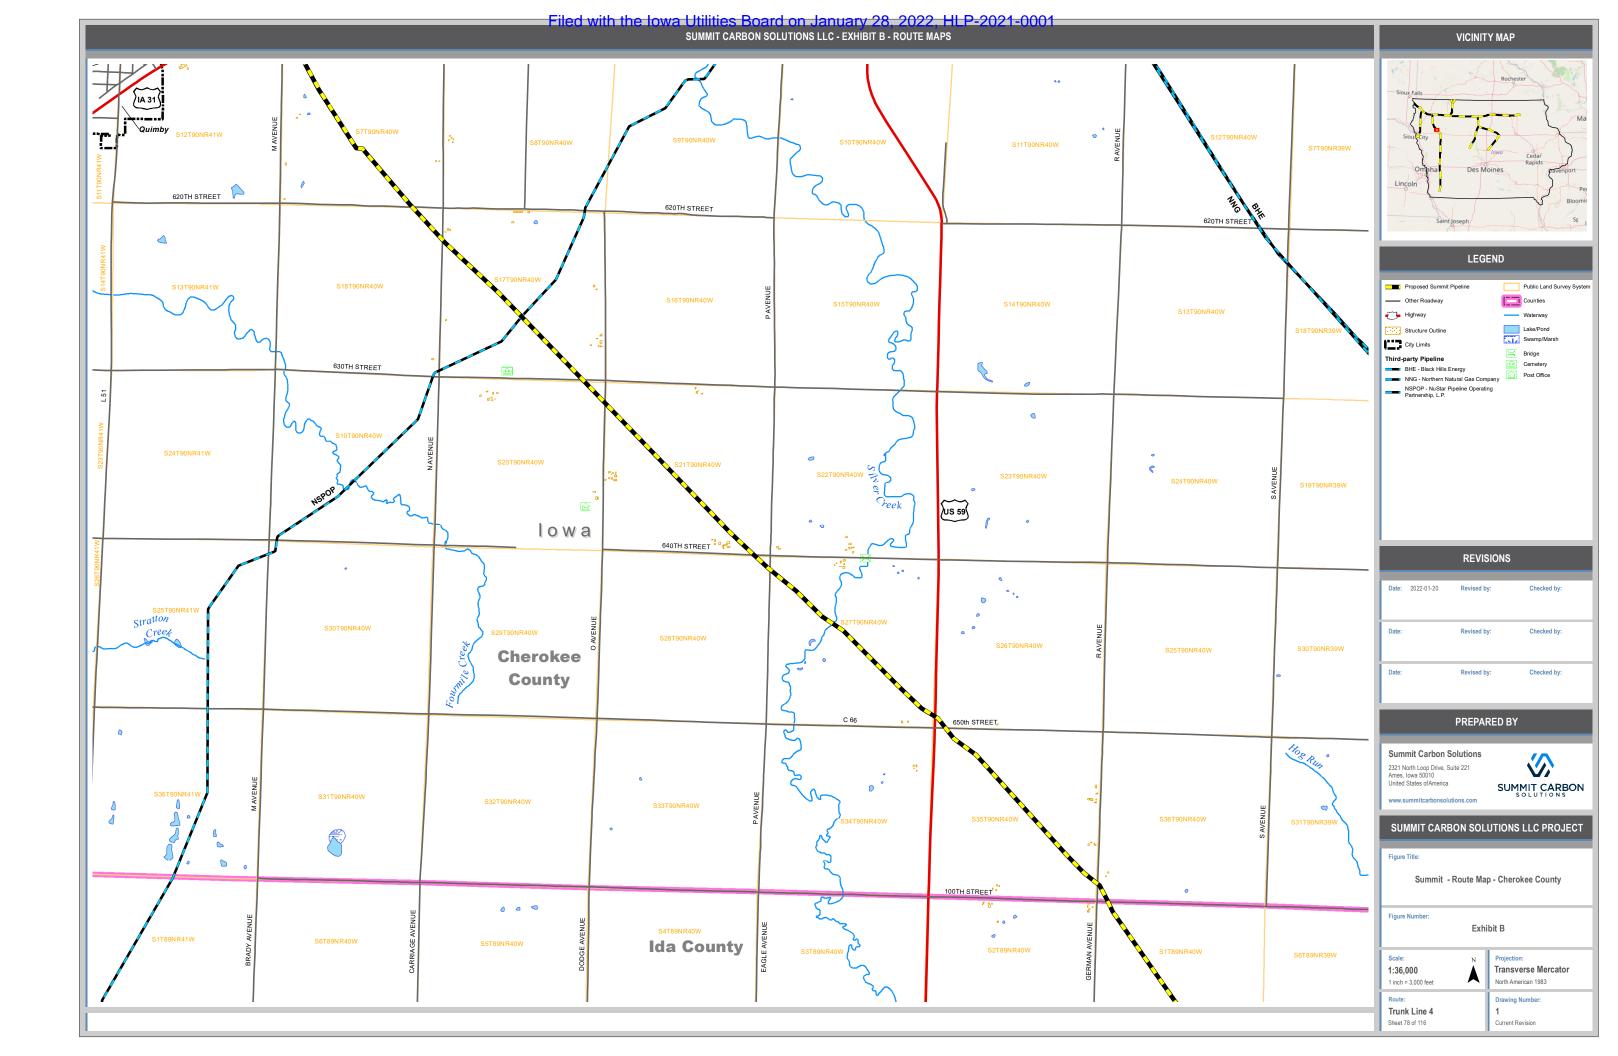


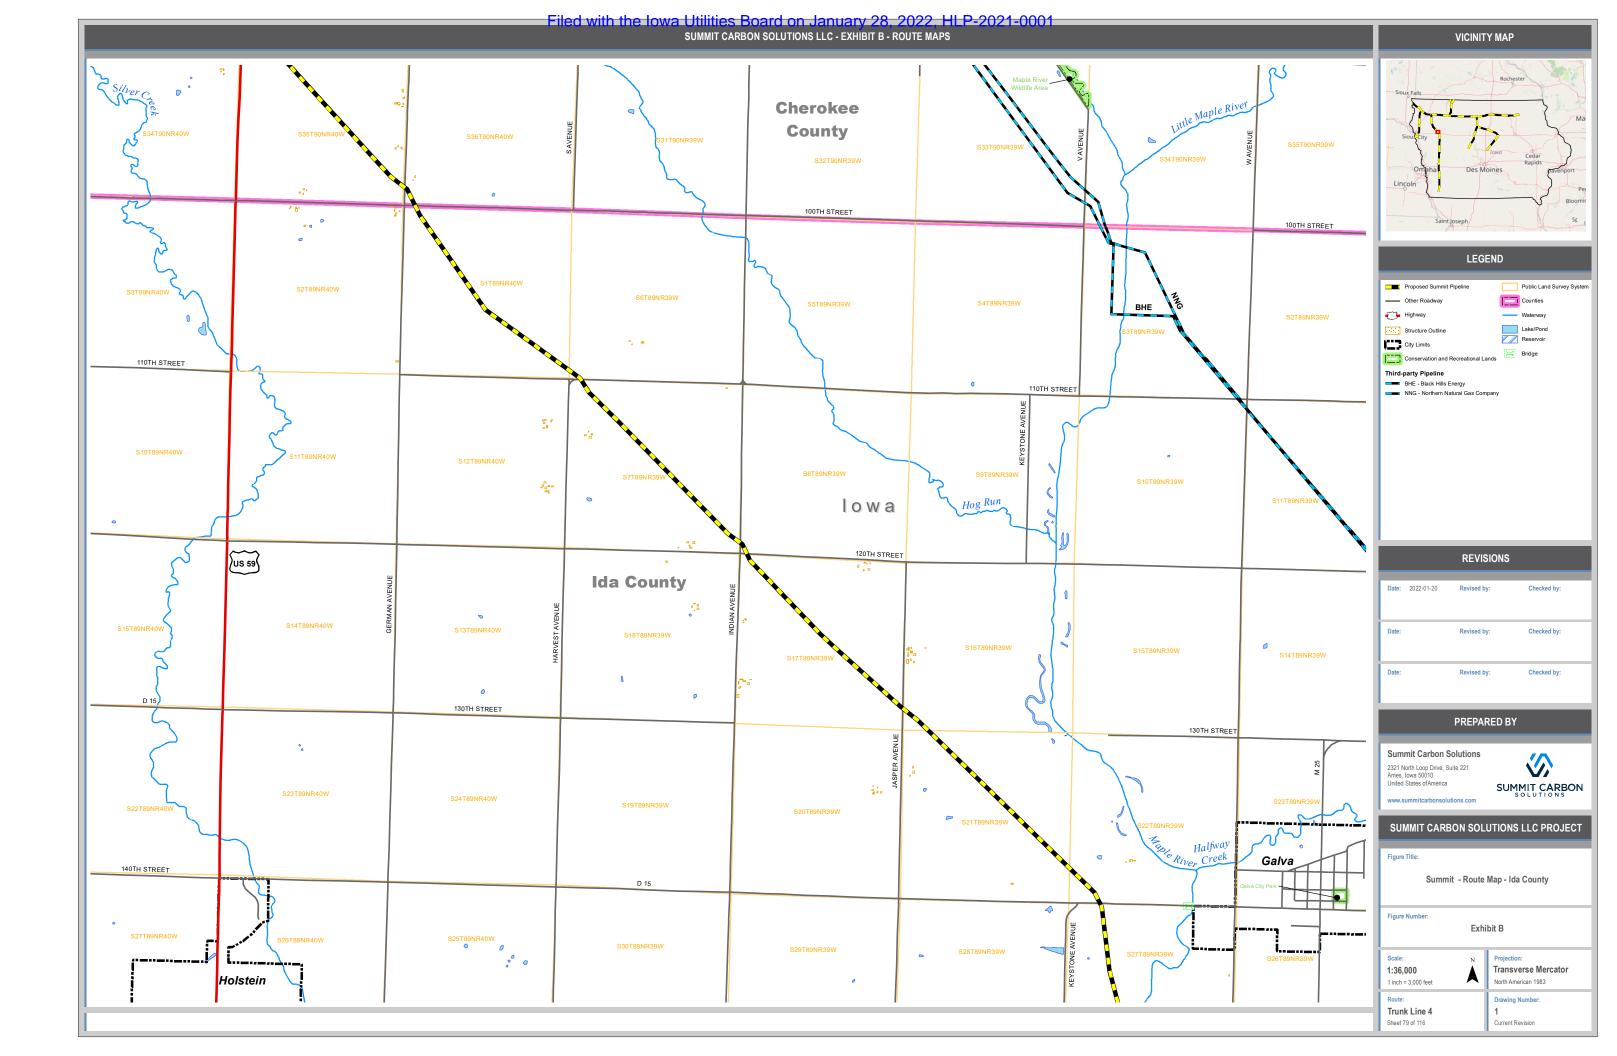


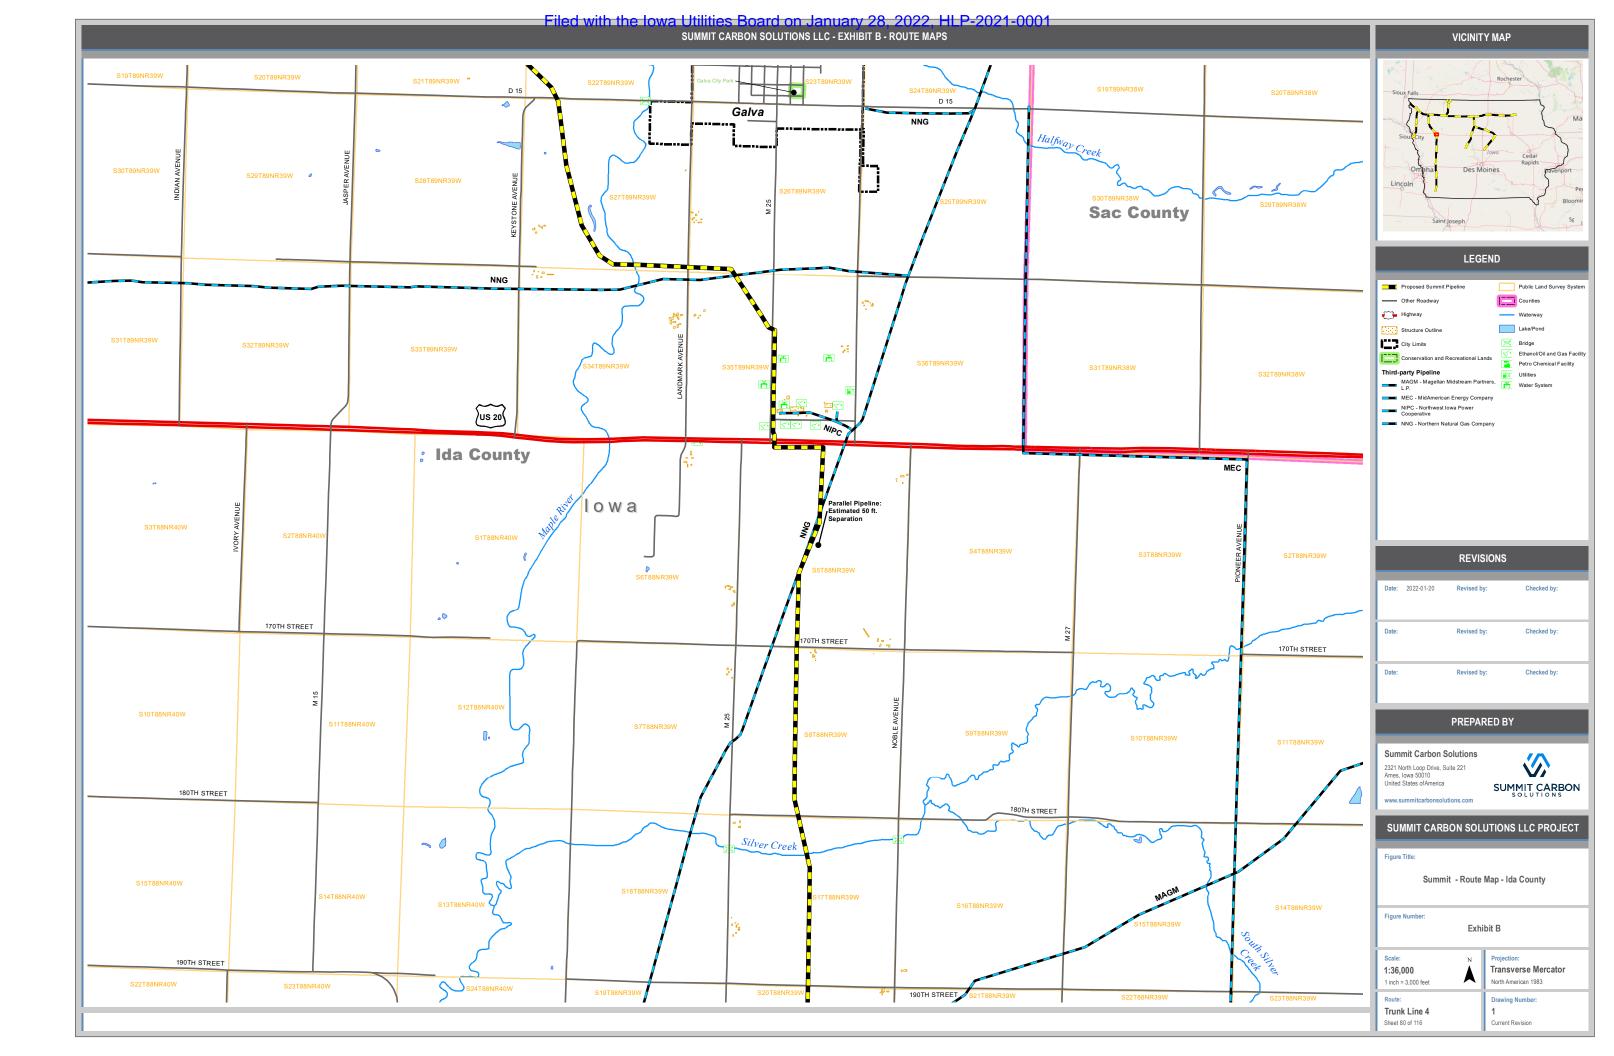


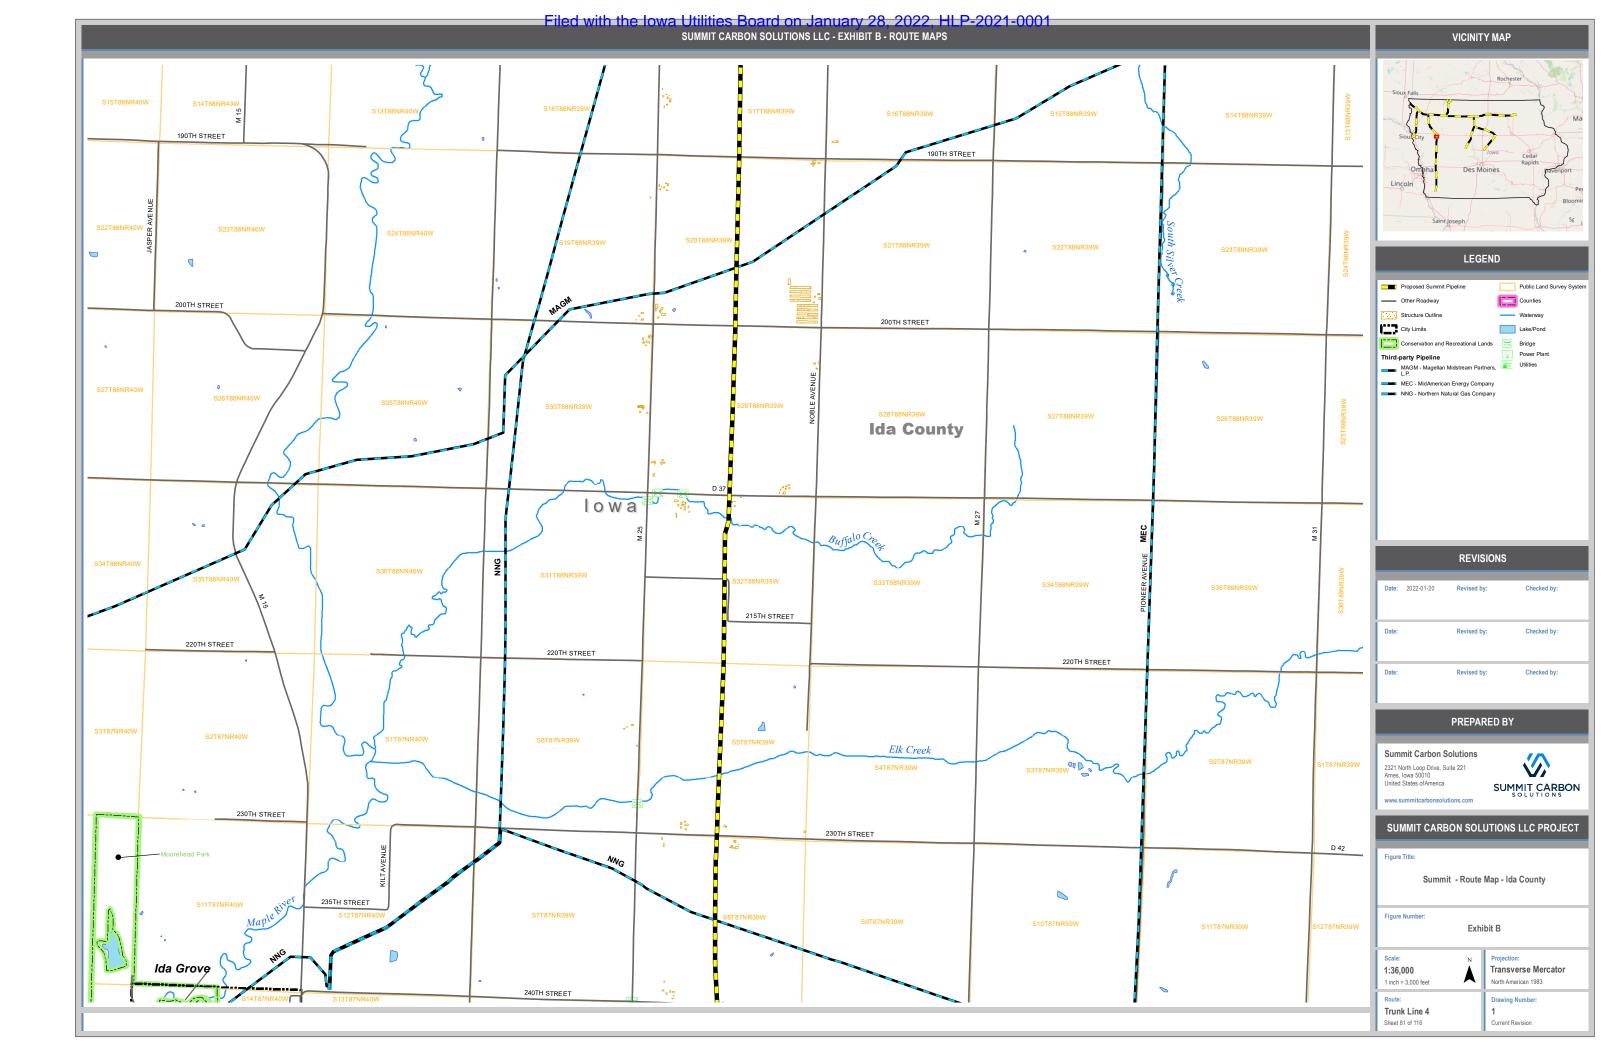


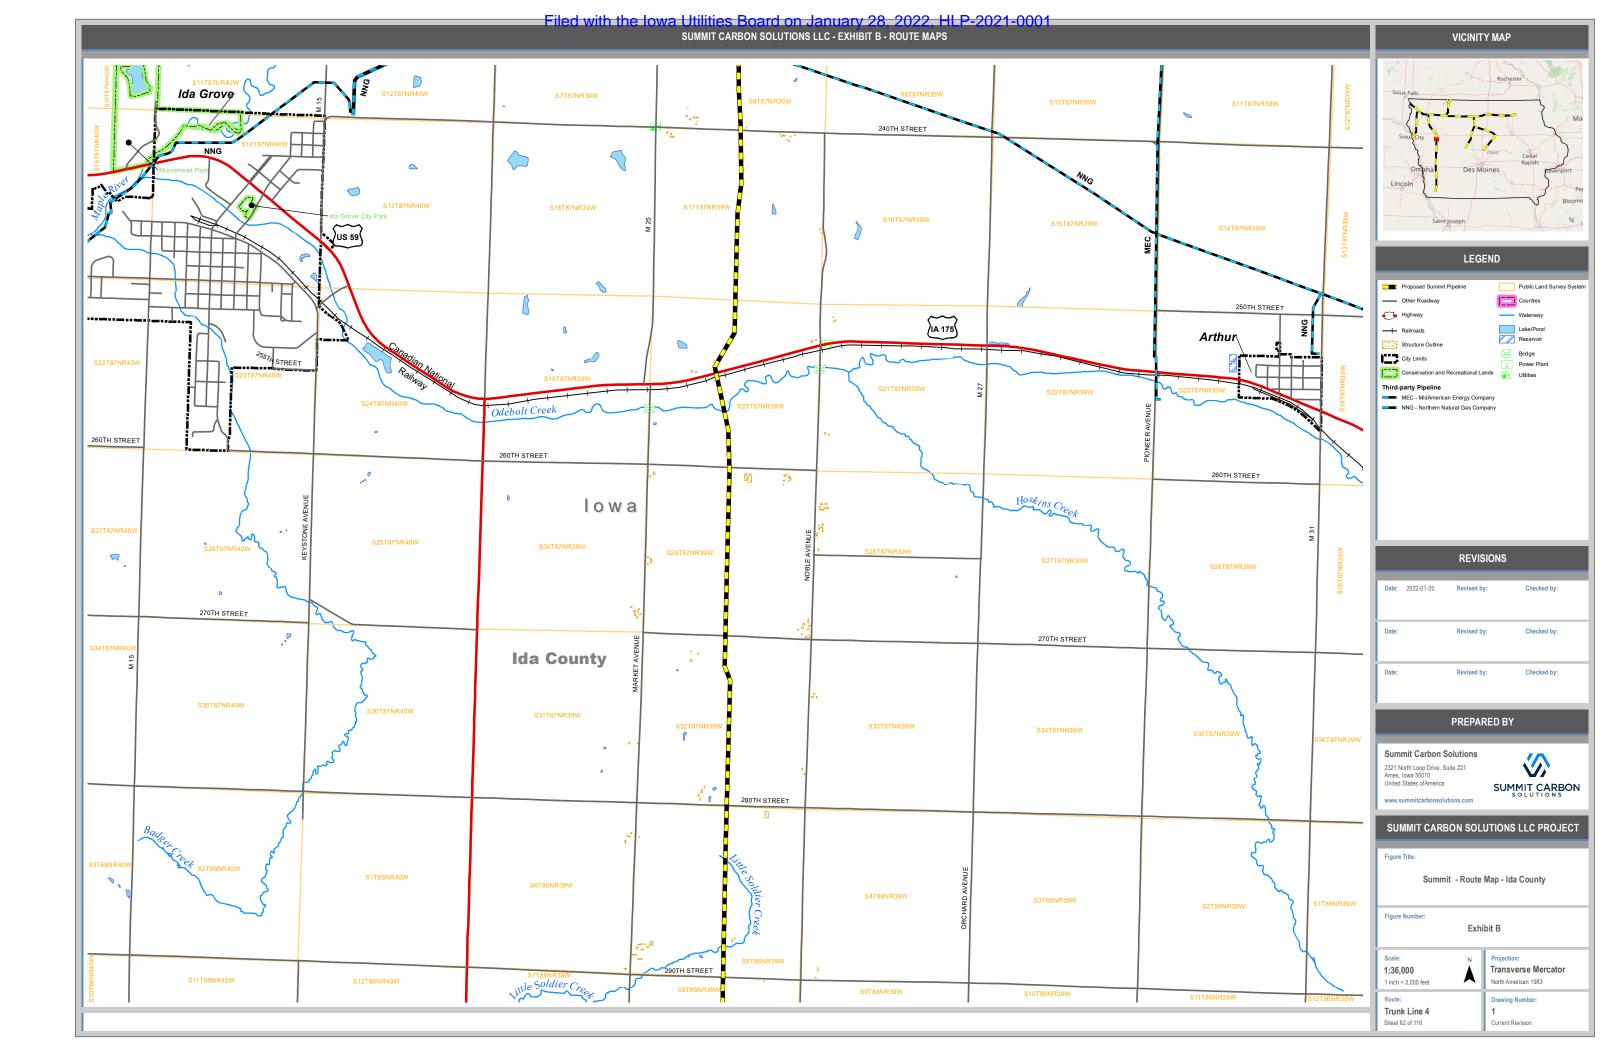


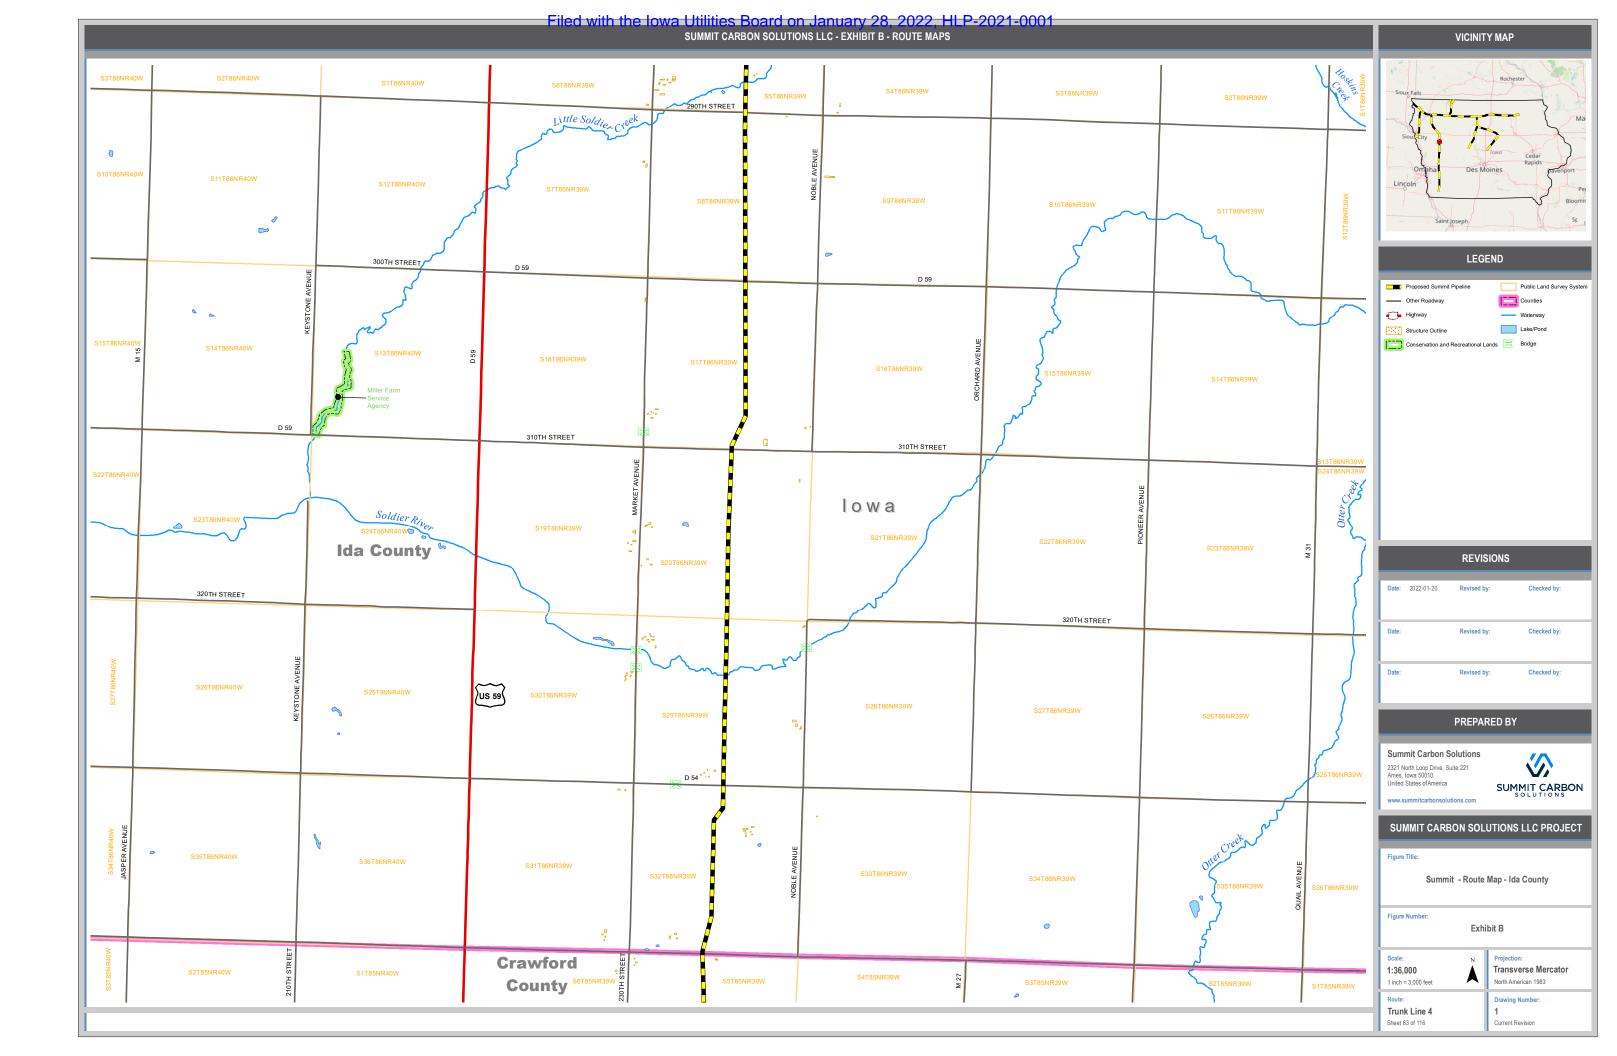


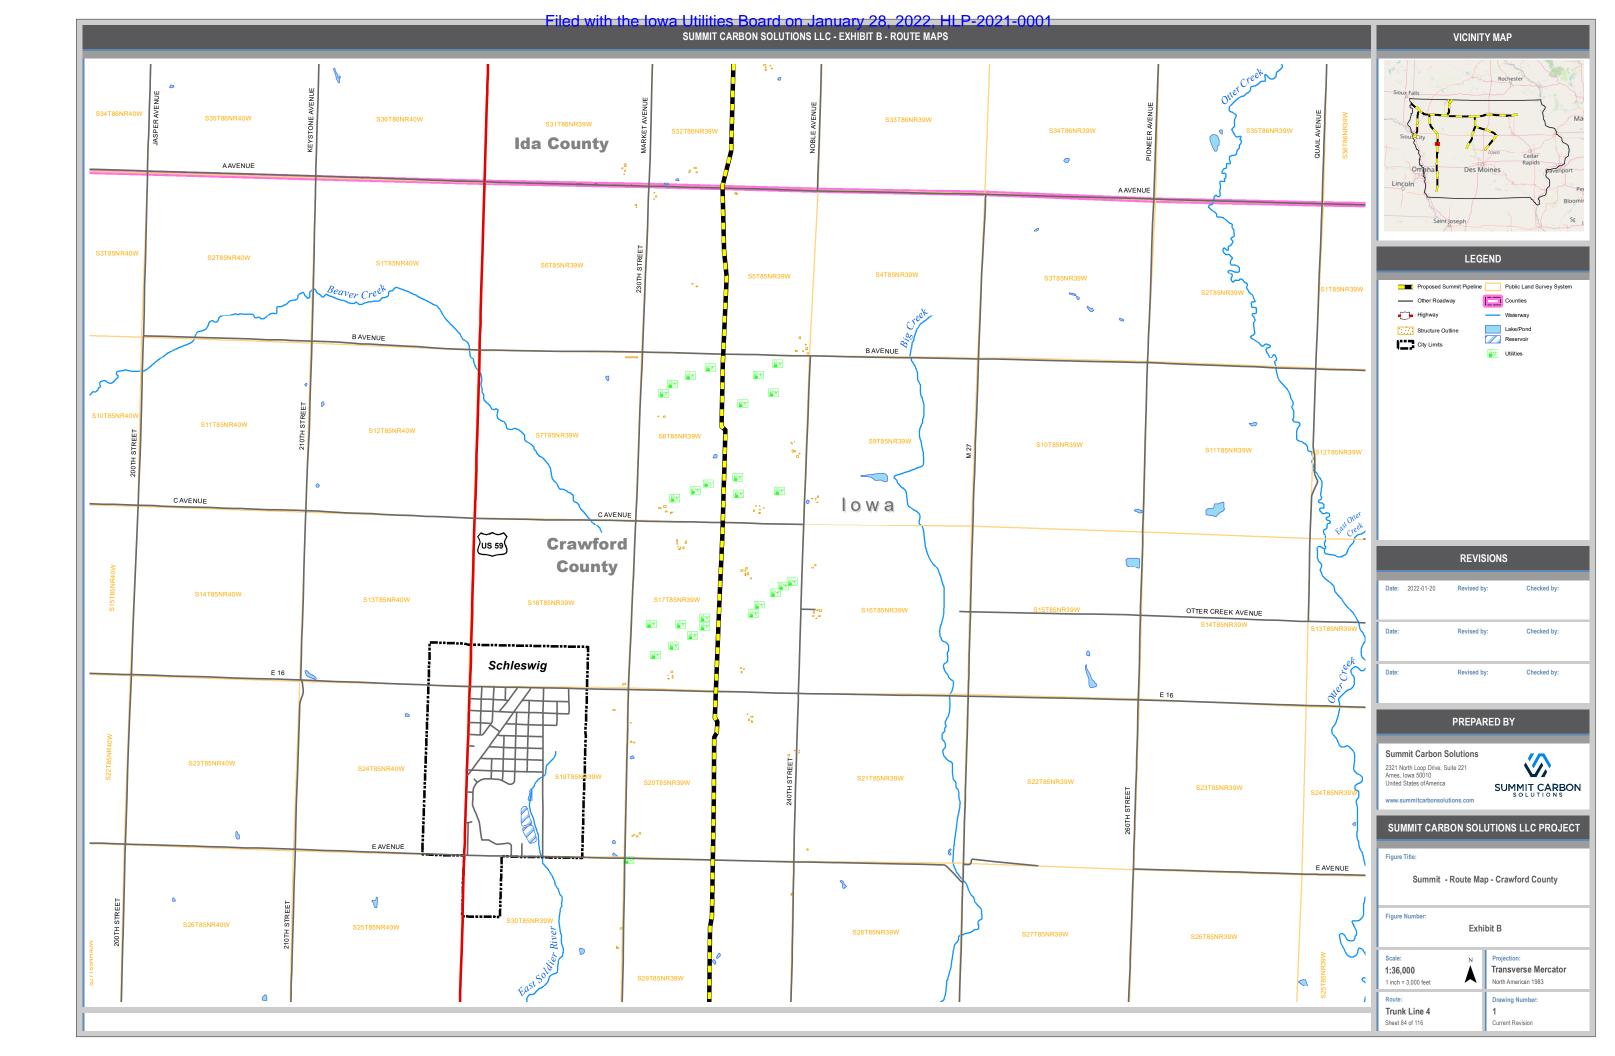


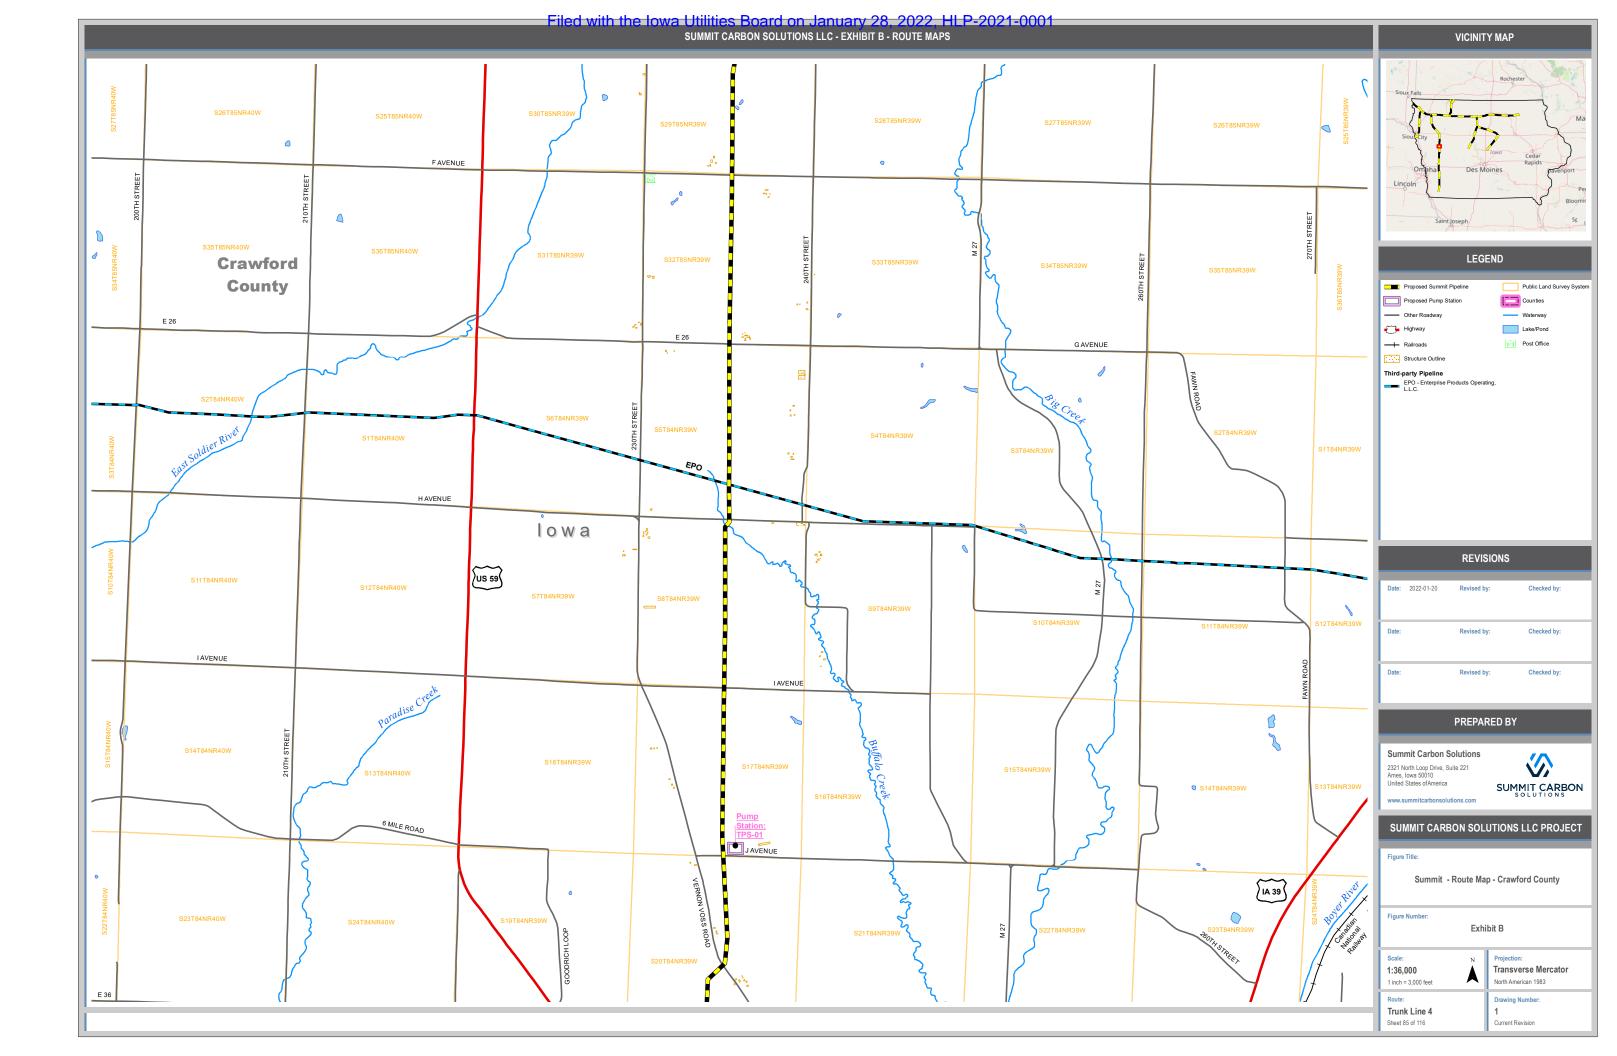


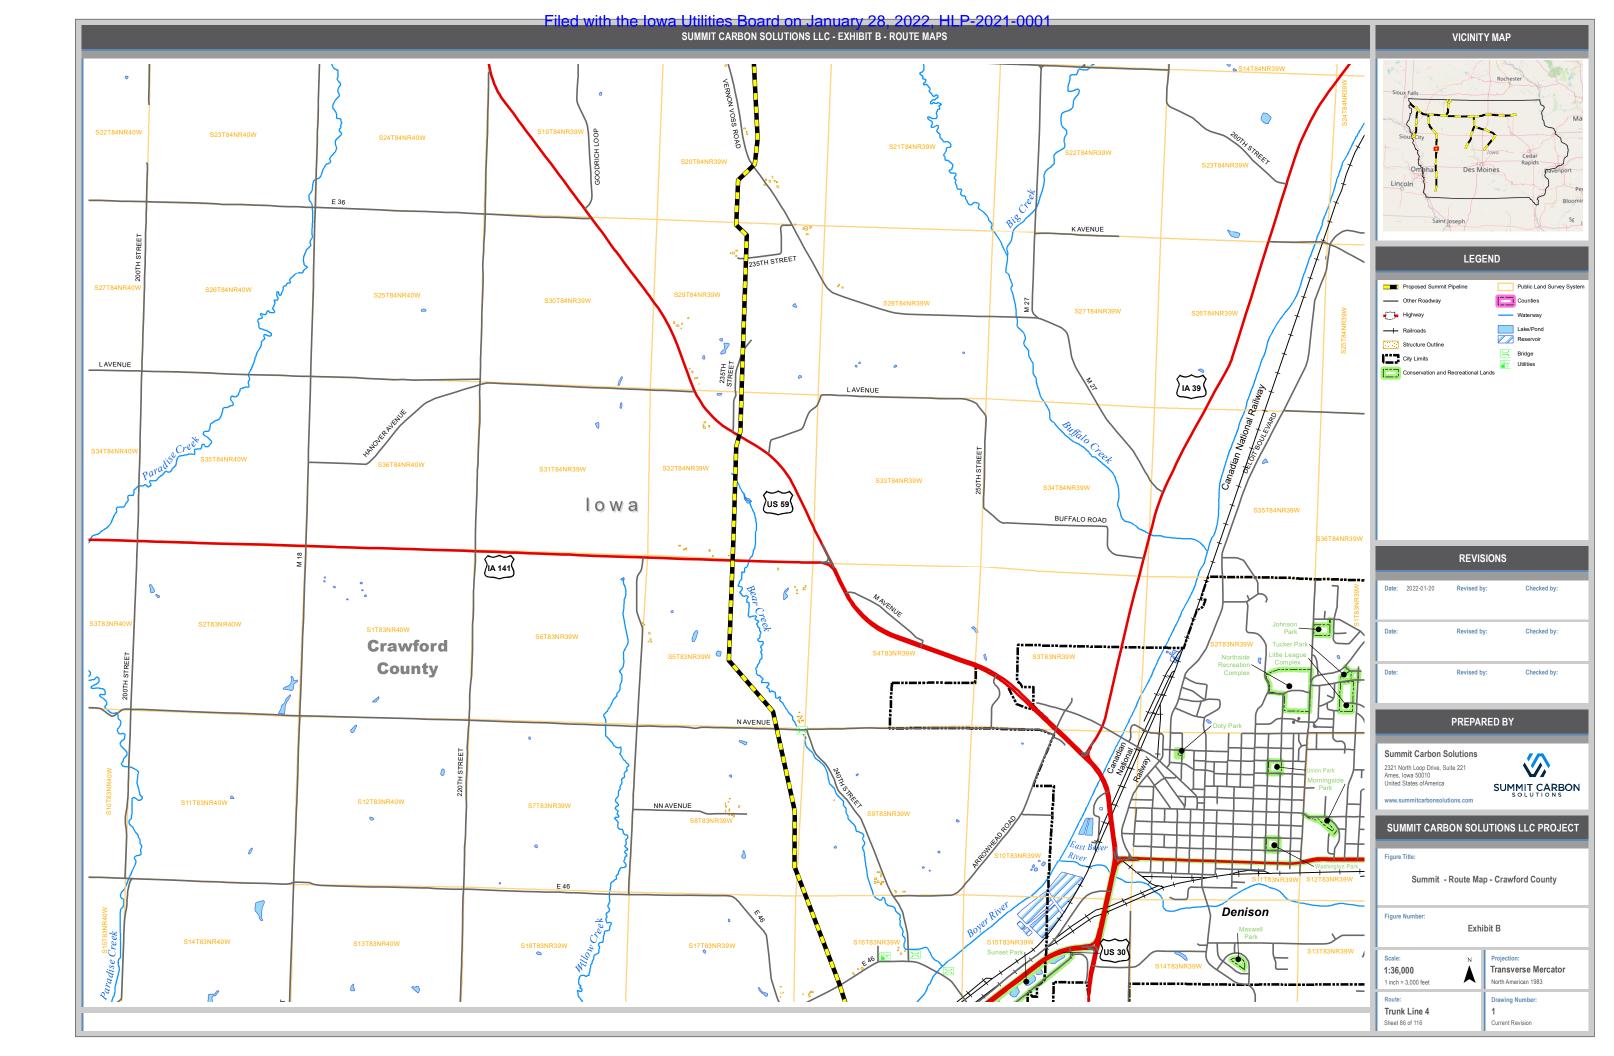


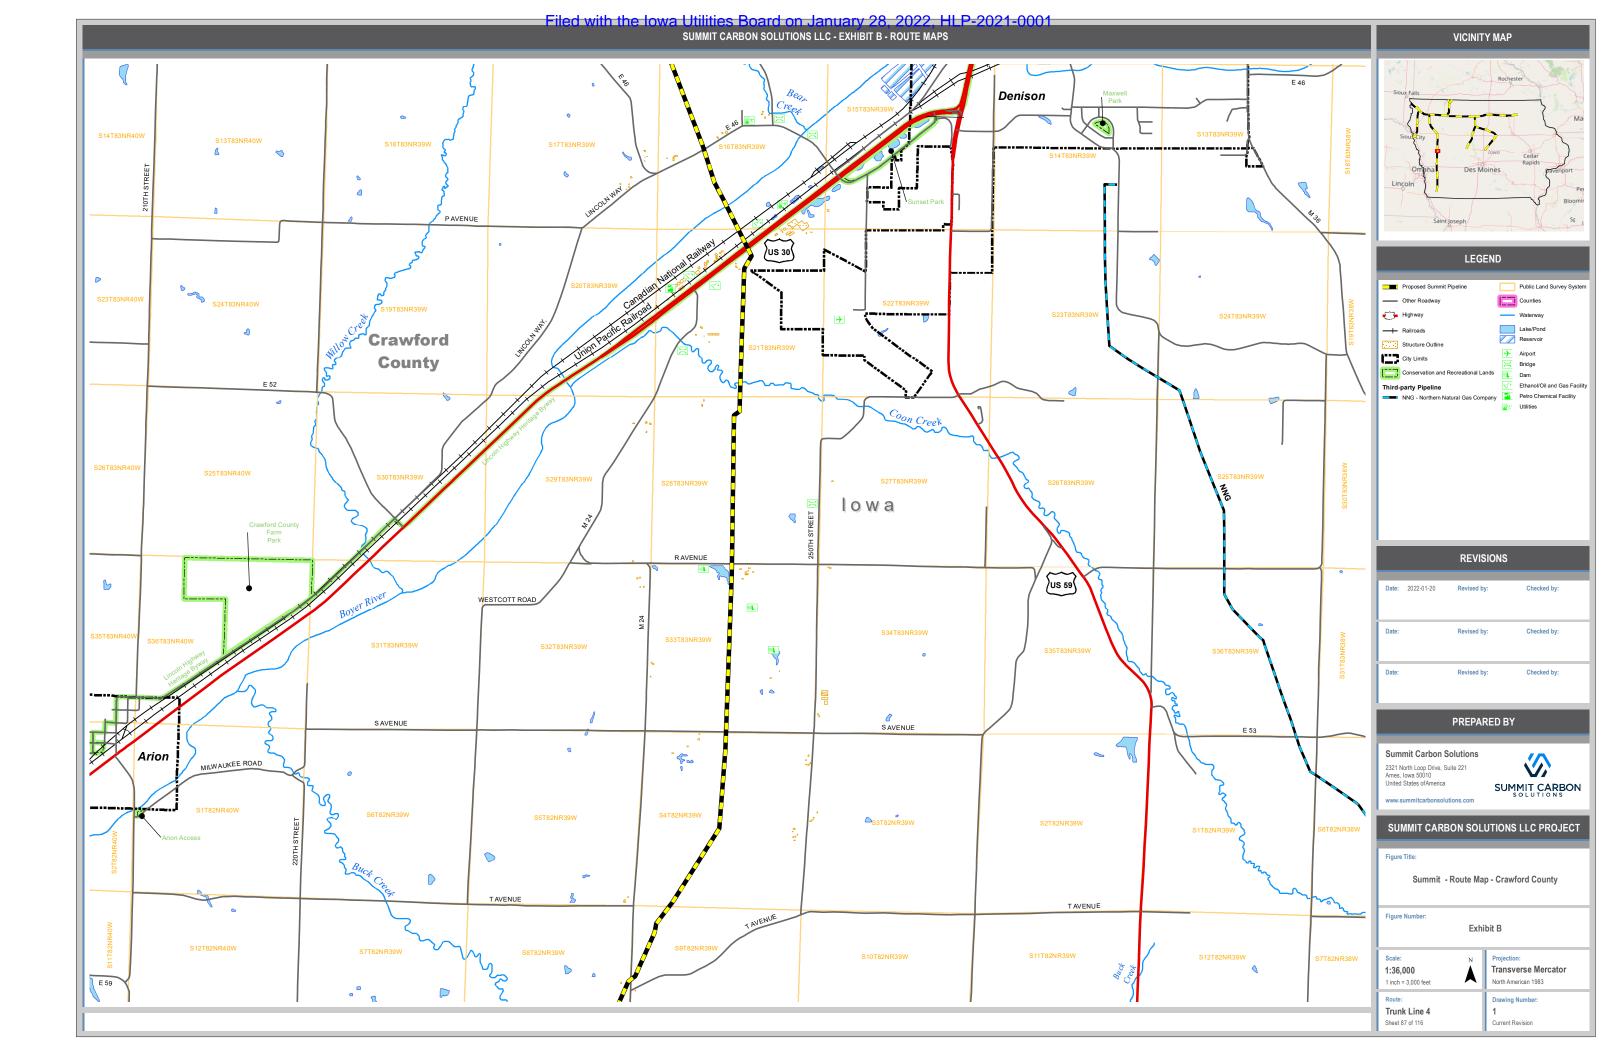


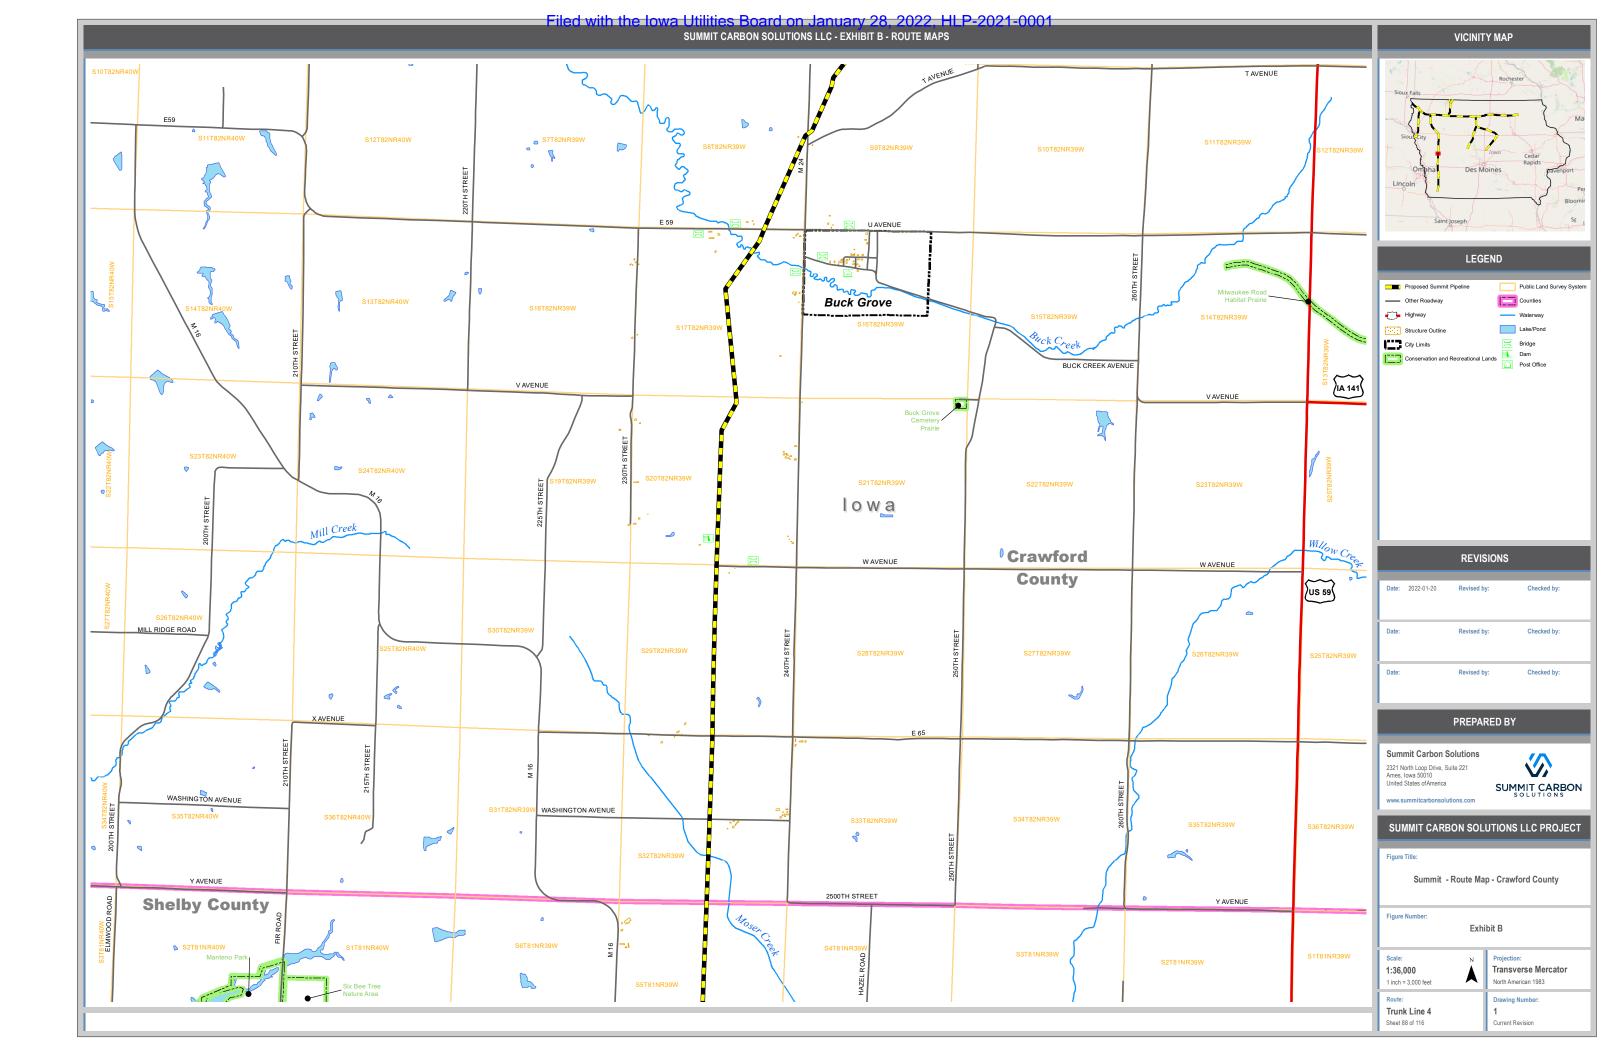


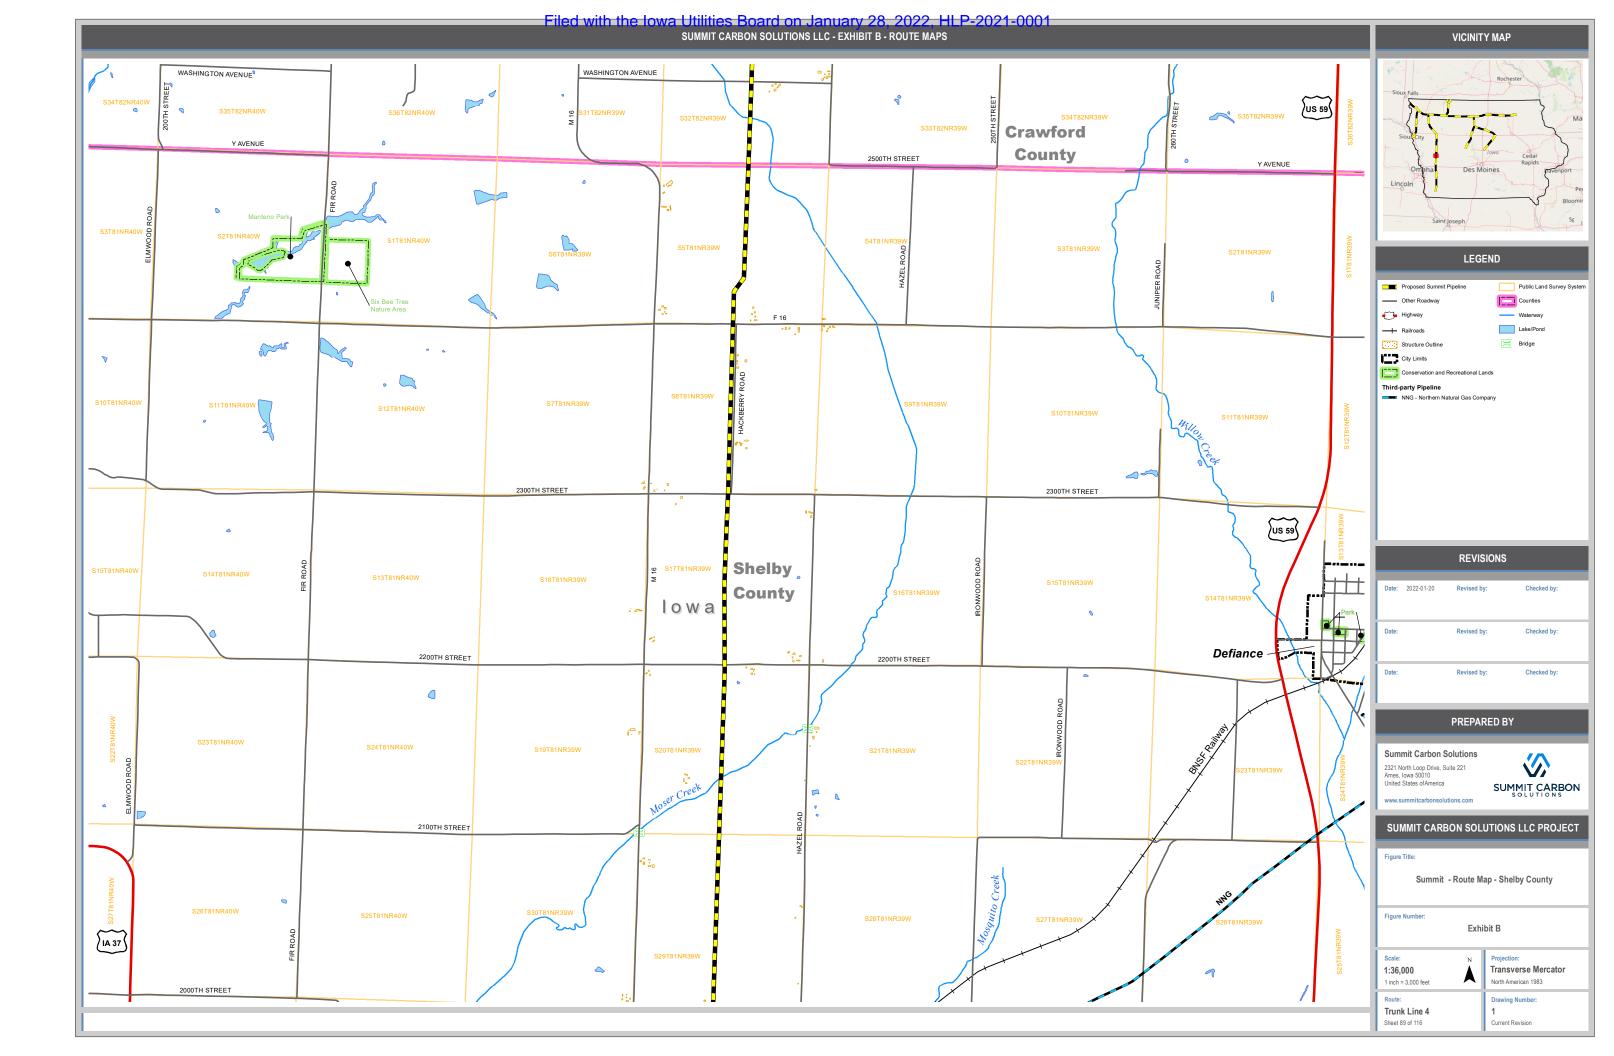


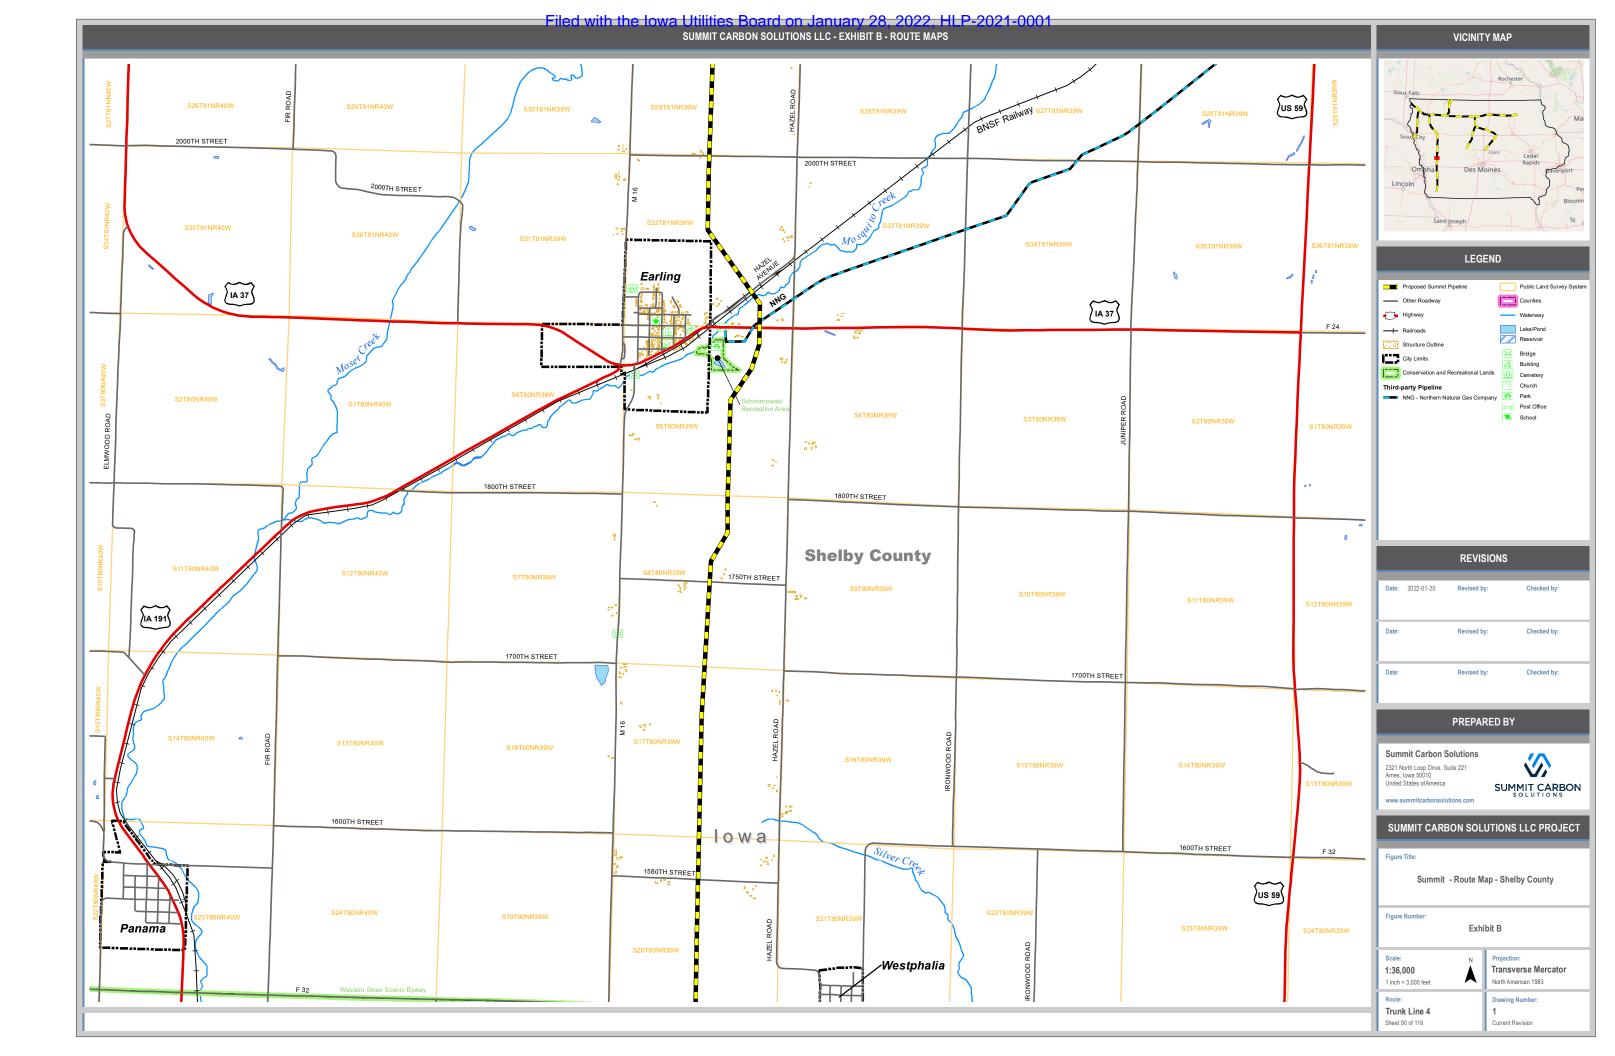


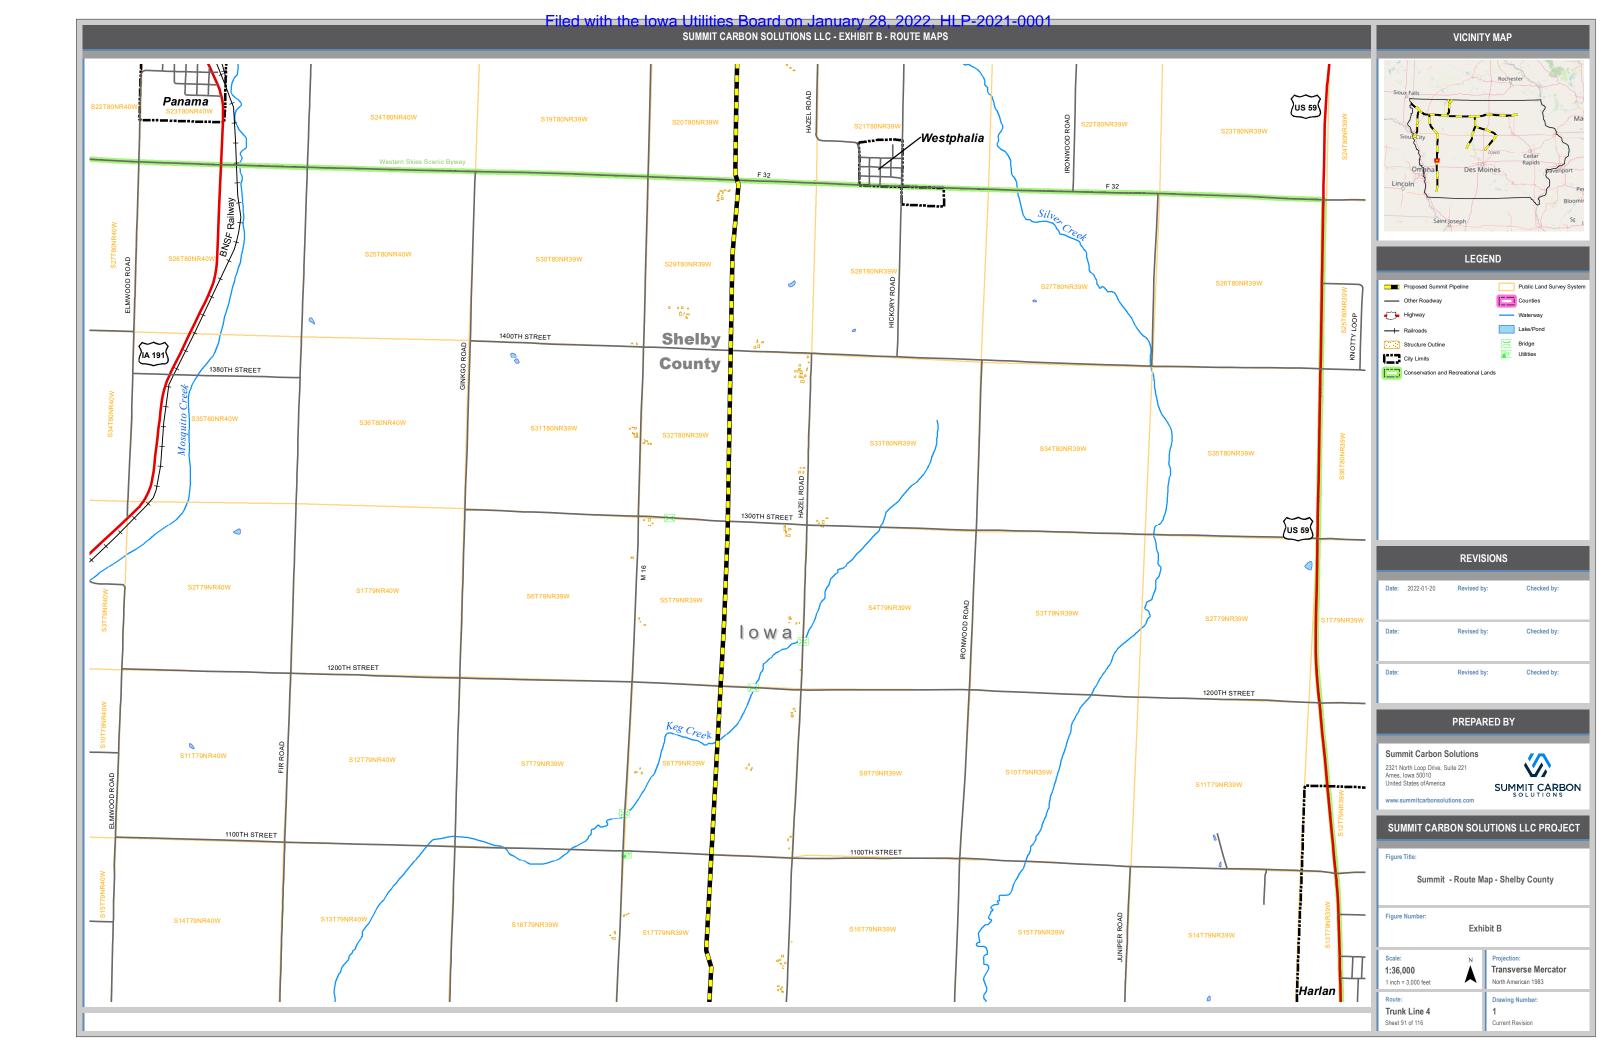


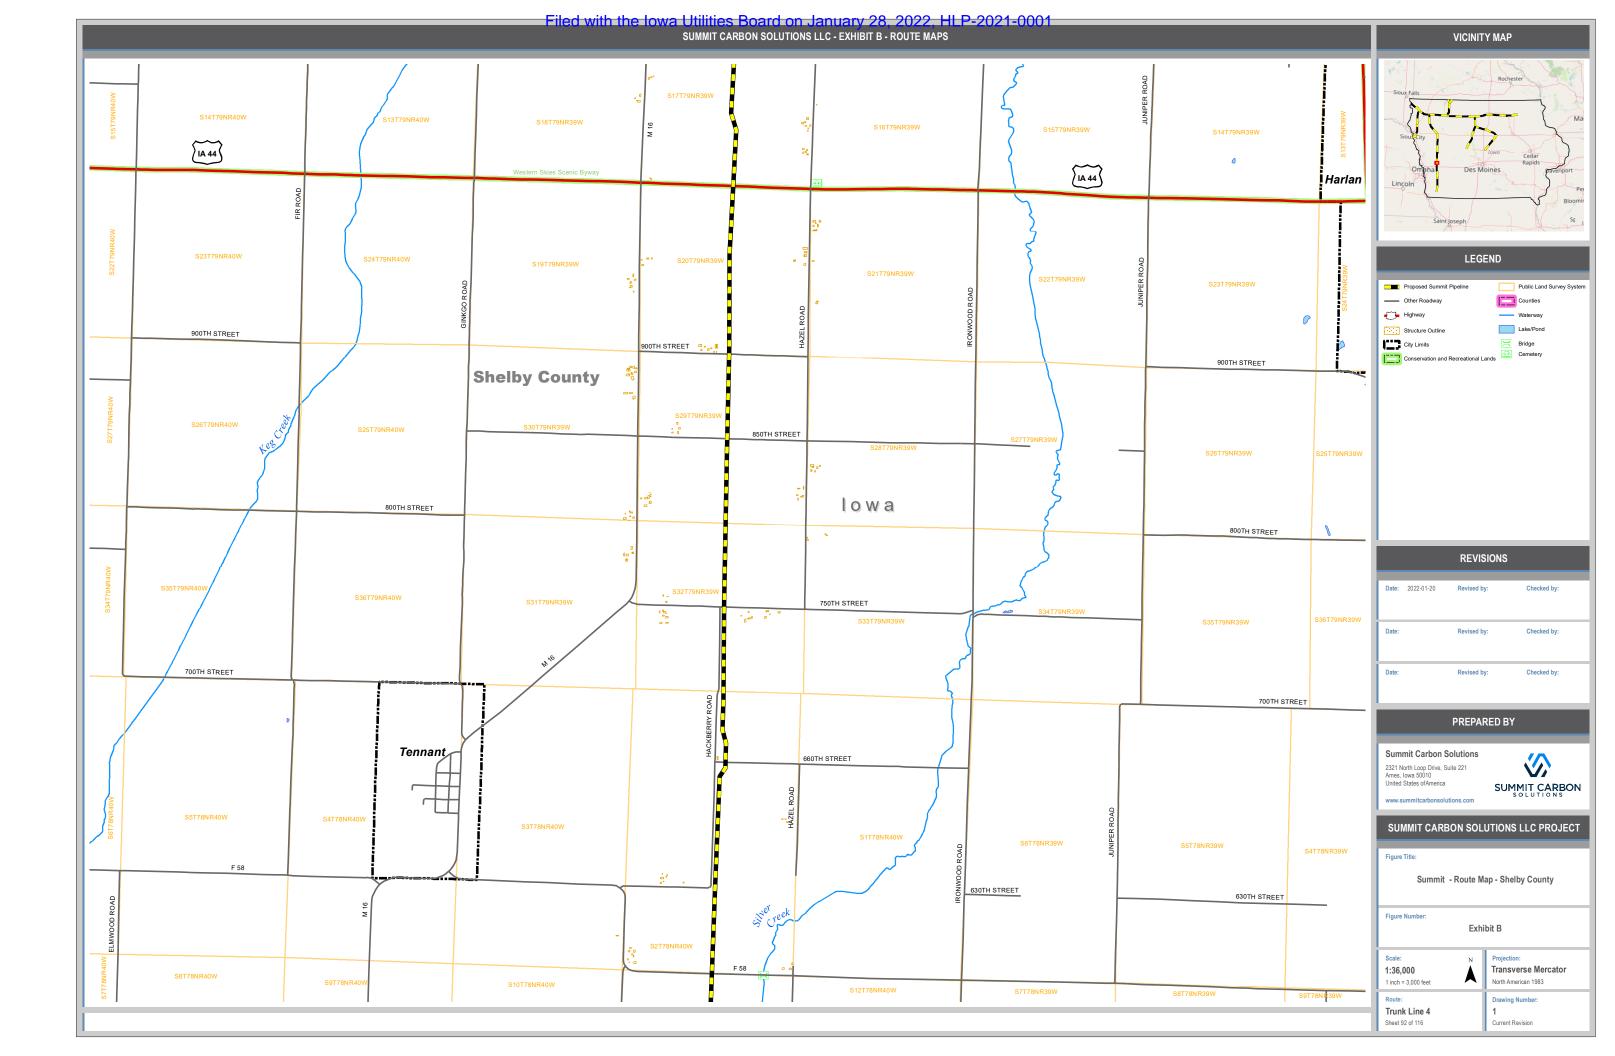


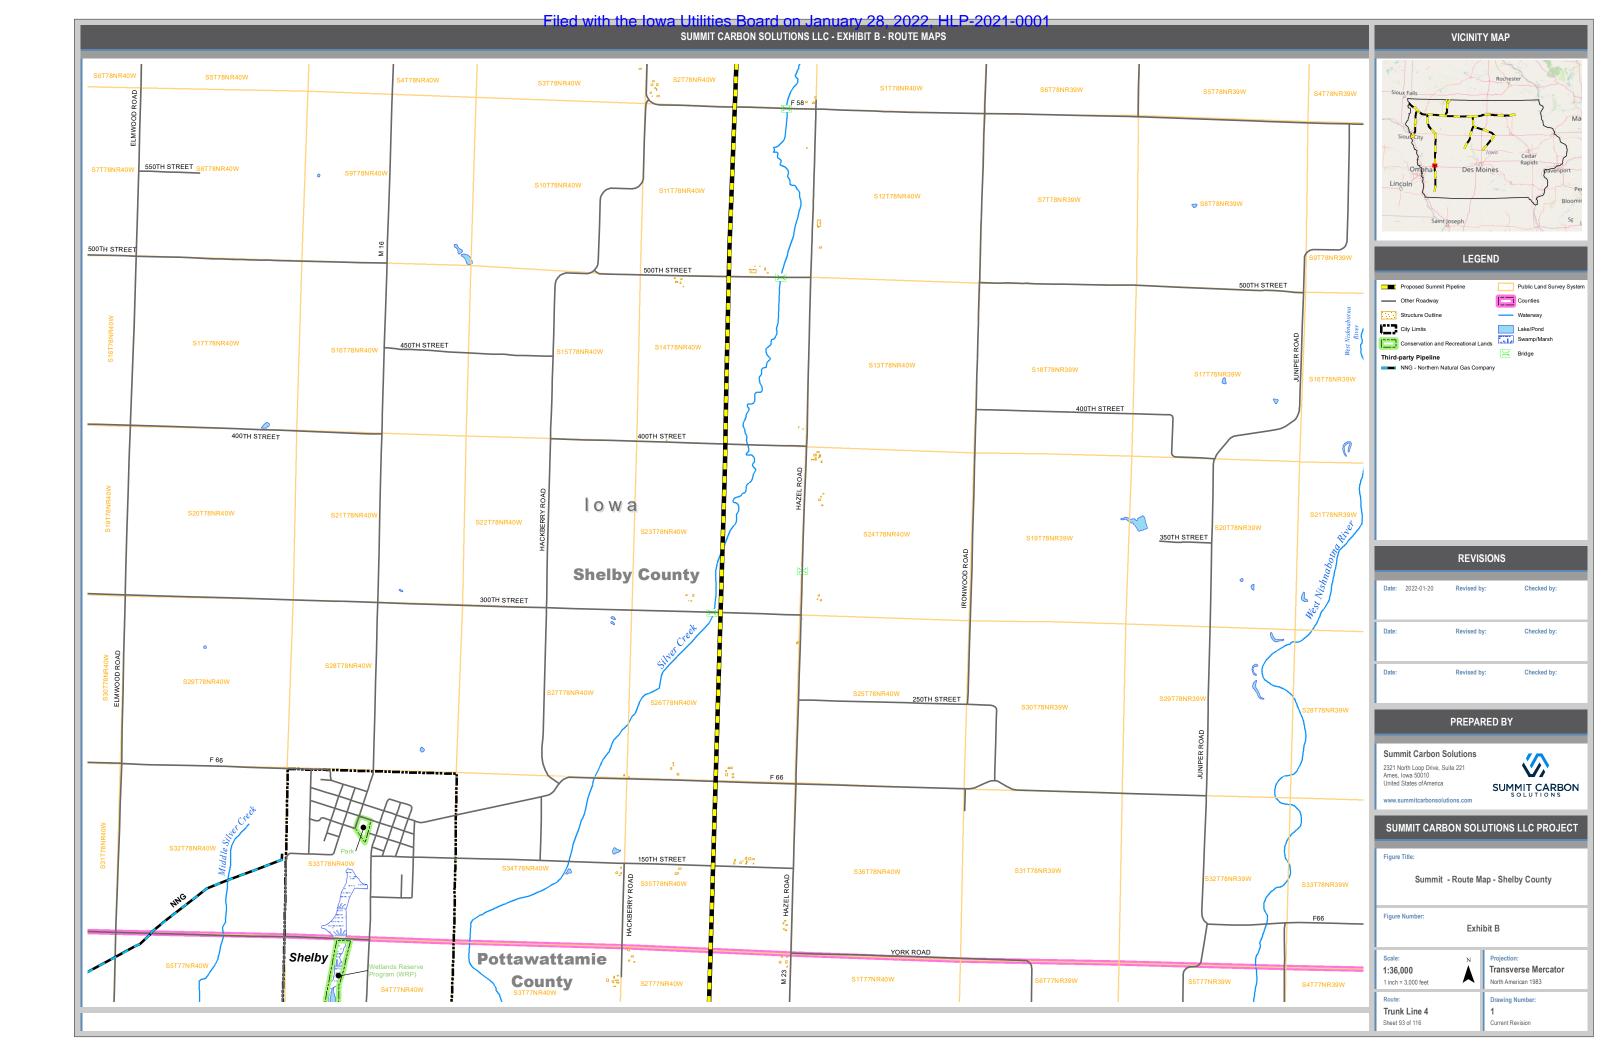

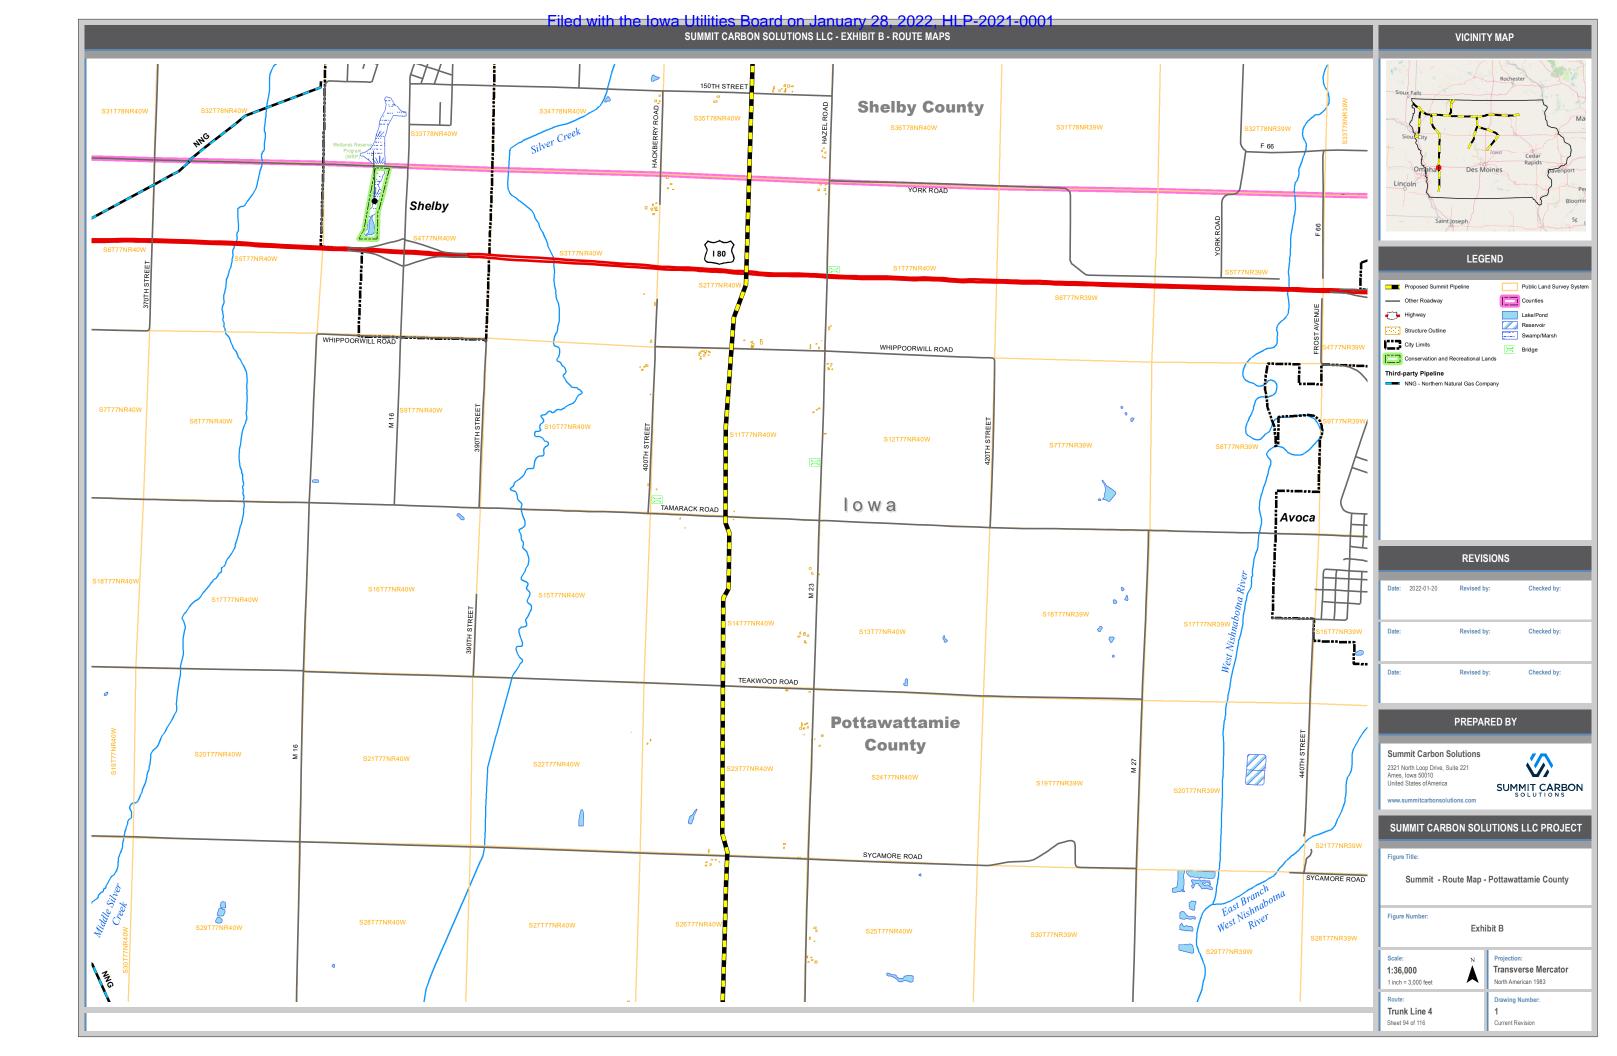

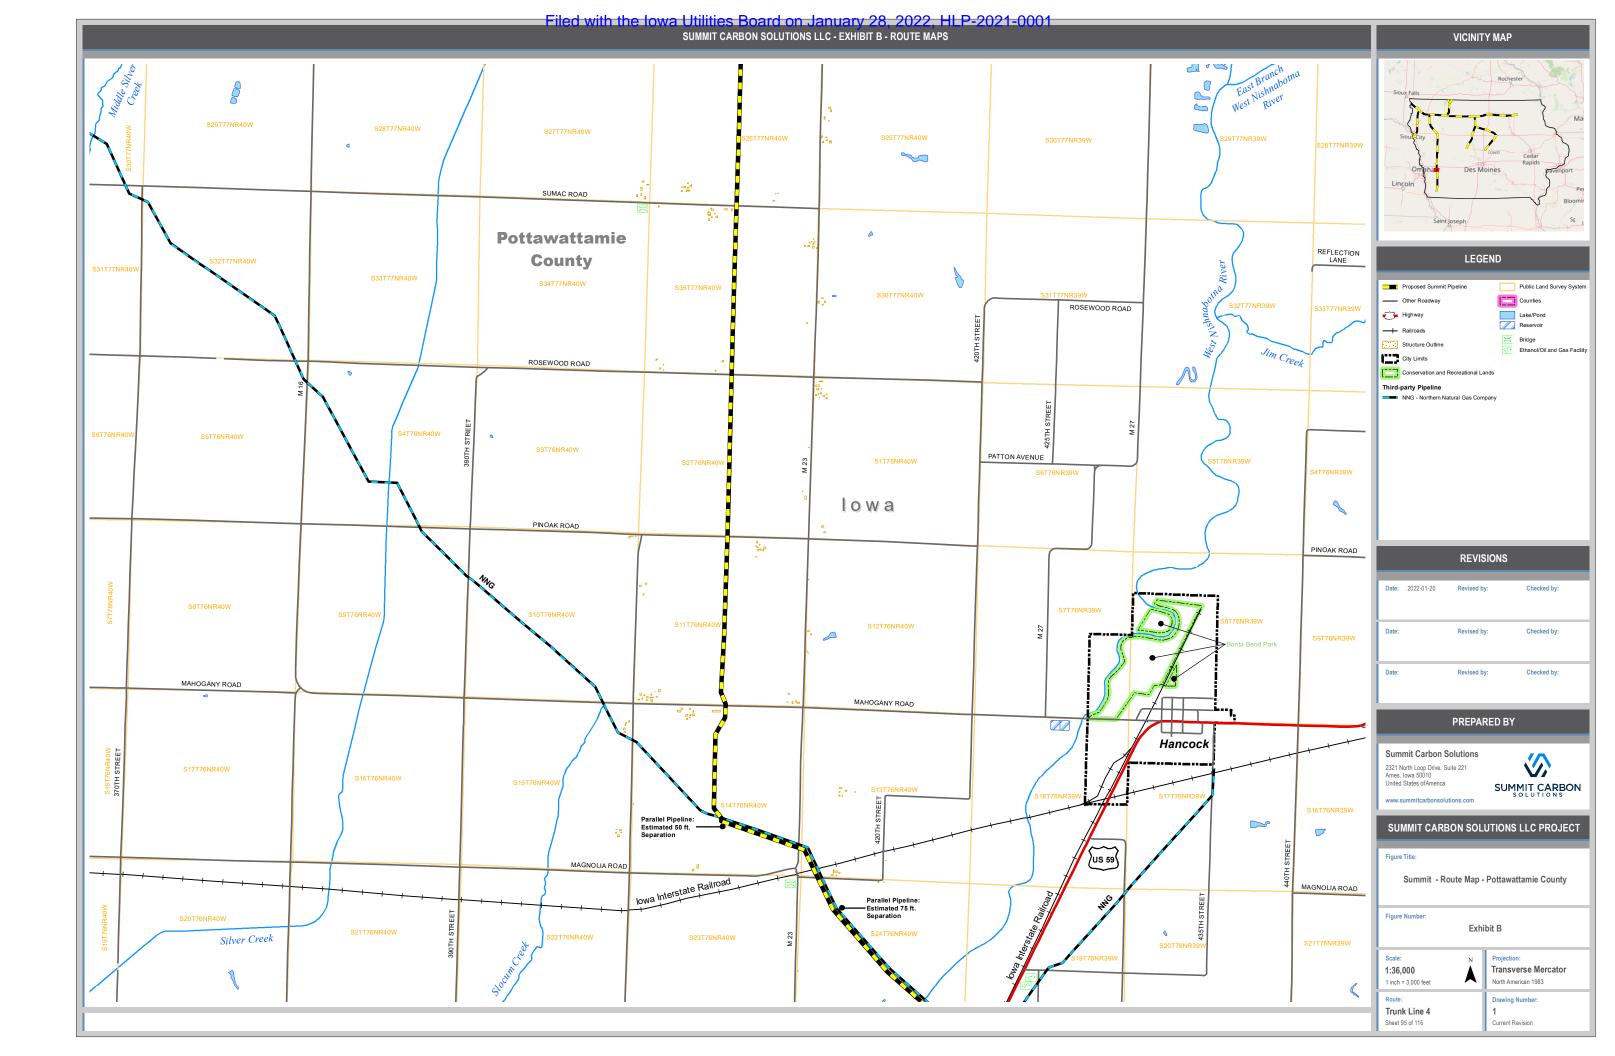

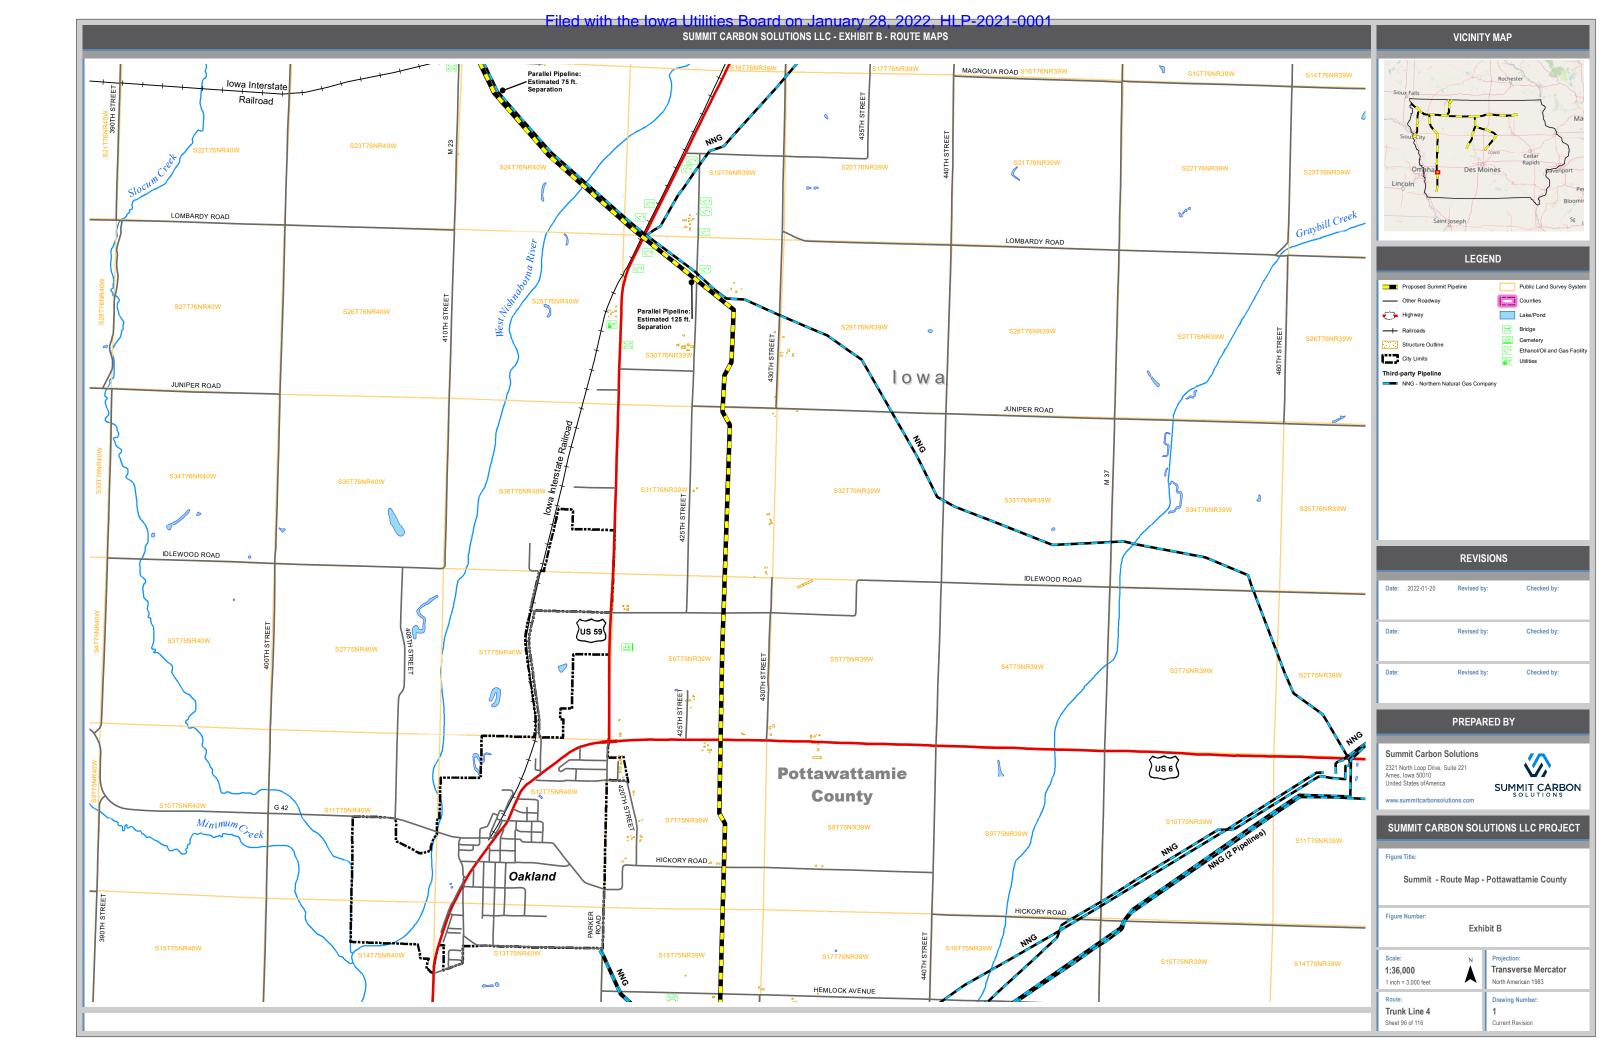

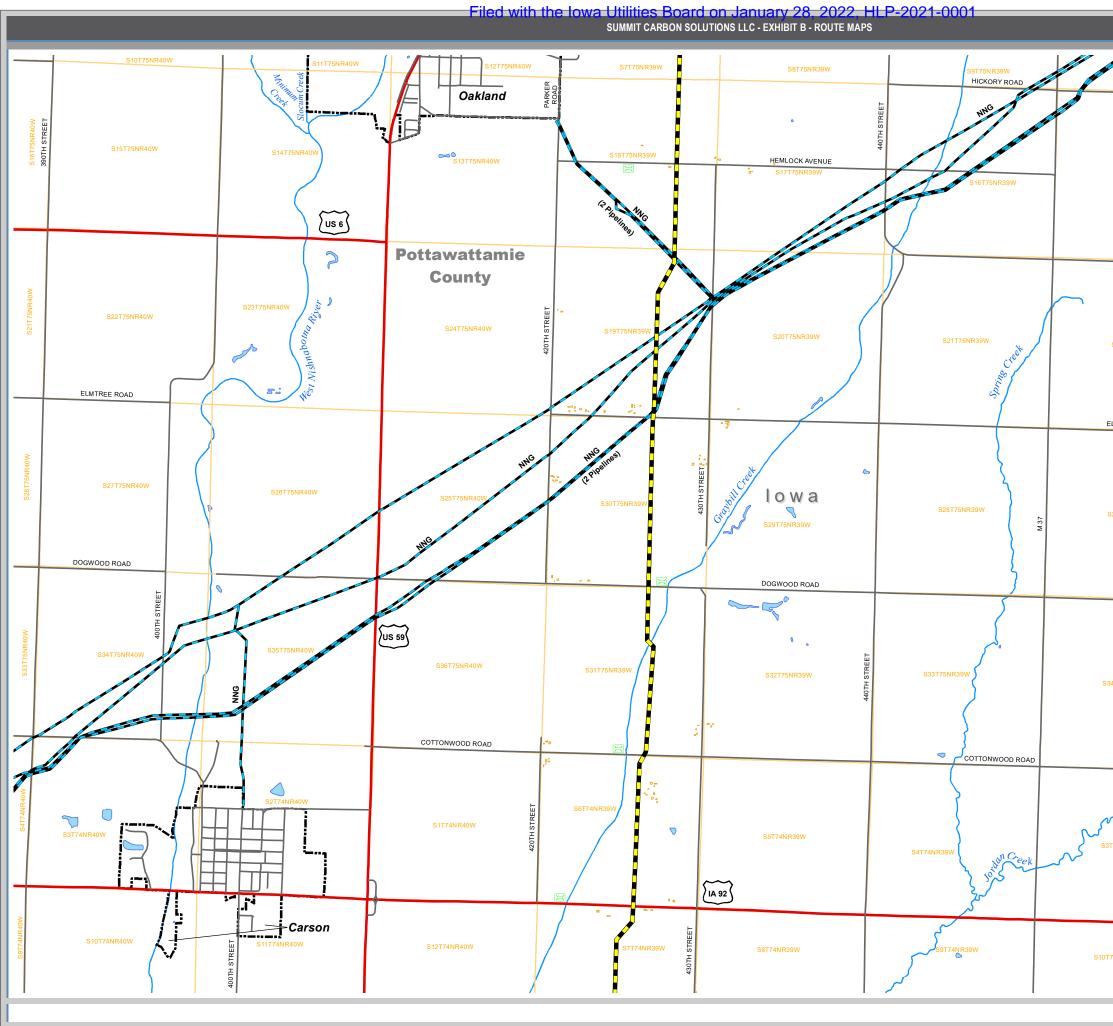

		VICINIT	Y MAP
S10T75NR39W	S11T75NR39W	Sioux Falls	Rochester
S15T75NR39W	S14T75NR39W	Sioukcity Omeha Des M Lincoln Saint Joseph	Per Bloomir Sf
	HACKBERRY ROAD	LEG	Public Land Survey System
S22T75NR39W	S23T75NR39W	Cither Roadway Cither Roadway Highway Cither Roadway NNG - Northern Natural Gas Com	Counties Lake/Pond Reservoir E Bridge
ELMTREE ROAD			
S27T75NR39W	S26T75NR39W	REVIS	
			_
	;	Date: 2022-01-20 Revised by	y: Checked by:
٢	کہ	Date: Revised by	y: Checked by:
S34T75NR39W		Date: Revised by	y: Checked by:
	S35T75NR39W	PREPARED BY	
		Summit Carbon Solutions 2321 North Loop Drive, Suite 221 Ames, Iowa 50010 United States of America www.summitcarbonsolutions.com	SUMMIT CARBON
S3T74NR39W		SUMMIT CARBON SOLUTIONS LLC PROJECT	
LI II I	S2T74NR39W	Summit - Route Map - Pottawattamie County	
		Figure Number: Exhibit B	
DT74NR39W	S11T74NR39W	Scale: N 1:36,000 A 1 inch = 3,000 feet	Projection: Transverse Mercator North American 1983
		Route: Trunk Line 4 Sheet 97 of 116	Drawing Number: 1 Current Revision

