
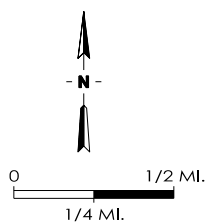


DALLAS CO. POLK CO.
R-26W R-25W

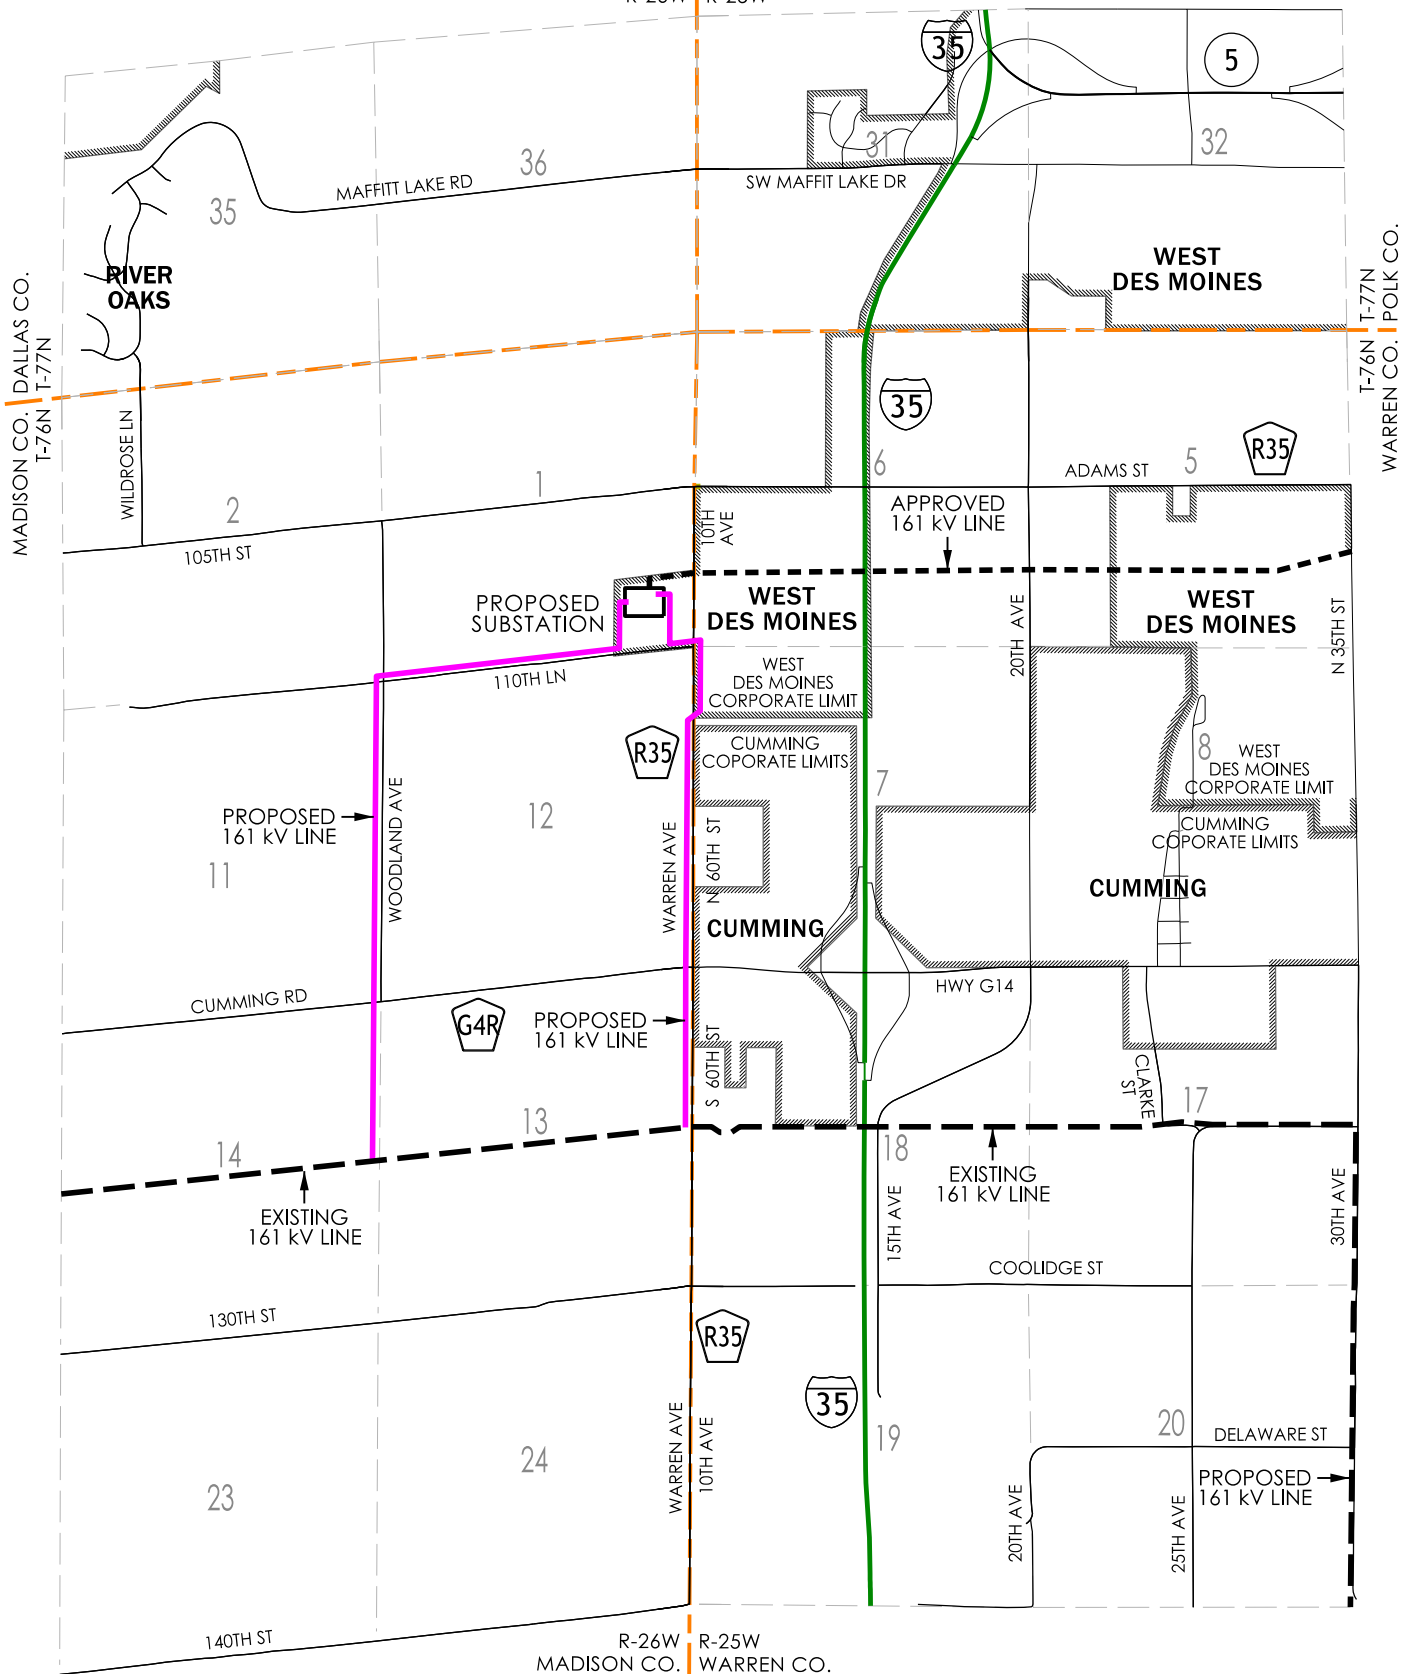

PROPOSED 161 kV LINE ROUTE

APPROVED 161 kV LINE

EXISTING ELECTRIC LINES

REVISION DATE: 3/18/19

PROPOSED 161 kV
TRANSMISSION LINES IN
MADISON COUNTY

MIDAMERICAN
ENERGY COMPANY.